



1 MAIN FLOOR PLAN
 A1 3/32"=1'-0"

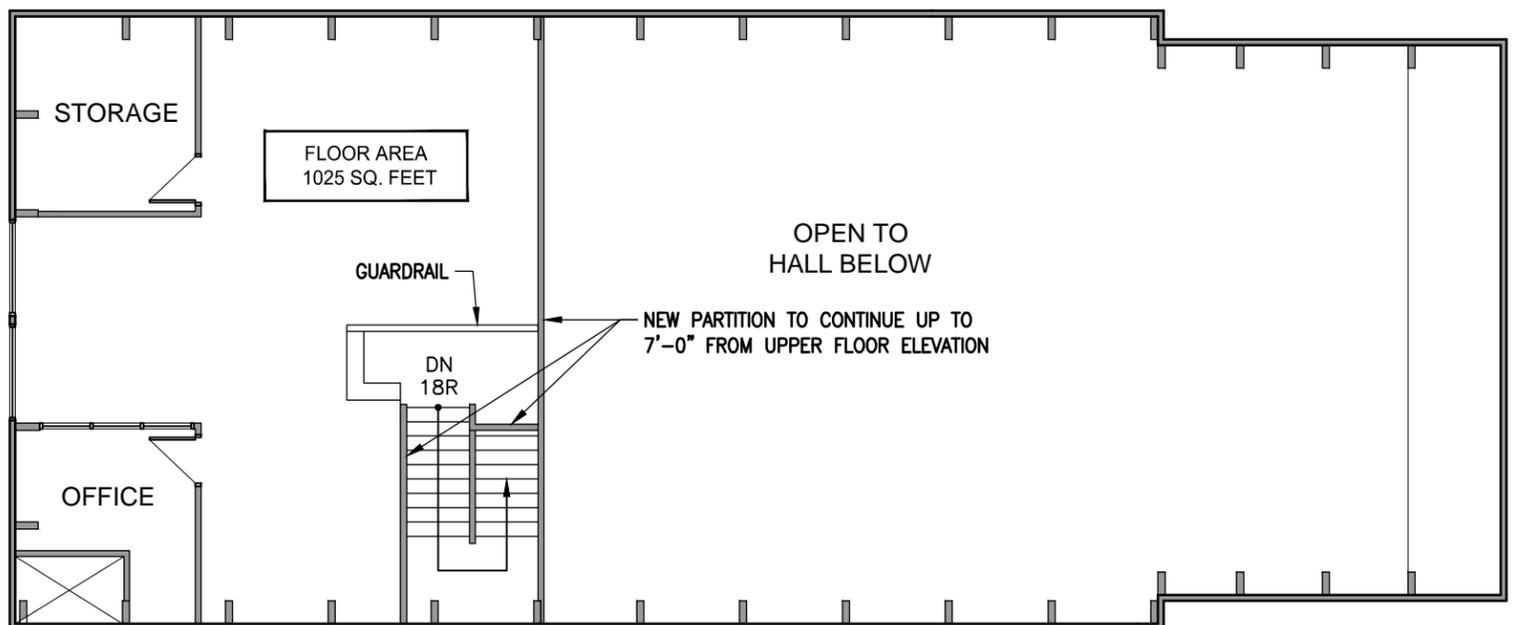

2 SECOND FLOOR
 A1 3/32"=1'-0"

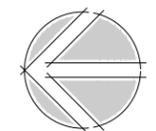

CADD·ABILITIES
 DESIGN & DRAFTING LTD.

#4-41 BROADWAY BLVD.
 SHERWOOD PARK AB.T8H 2C1
 T 780.464.9695
 F 780.417.9640
 E CADDABIL@TELUSPLANET.NET
 WWW.CADDABILITIES.CA

© Copyright Reserved.
 The contractor shall verify and be responsible for all dimensions. Do not scale the drawing – any errors or omissions shall be reported to the Design Team without delay.

The copyrights to all designs and drawings are the property of Cadd-Abilities Design & Drafting Ltd. Reproduction or use for other than that authorized by Cadd-Abilities Design & Drafting Ltd. is forbidden.



STRATHCONA
 COUNTY

3	Facility Update	03.18.15
2	Facility Update	02.18.15
1	Facility Update	10.31.13

NO	DESCRIPTION	DATE
REVISIONS		

SEAL / PERMIT

PROJECT
A.J. Ottewell
Community Centre
 590 BROADMOOR BLVD.
 SHERWOOD PARK, AB

SHEET TITLE
FLOOR PLAN

Scale 3/32"=1'-0"	Drawn MQ	Checked TMN
Date (MM-DD-YY) 03-18-2015	Sheet No. A1	
Project No. 15-04		