

© Copyright Reserved.
The contractor shall verify and be responsible for all dimensions. Do not scale the drawing – any errors or omissions shall be reported to the Design Team without delay.

The copyrights to all designs and drawings are the property of Cadd-Abilities Design & Drafting Ltd. Reproduction or use for other than that authorized by Cadd-Abilities Design & Drafting Ltd. is forbidden.



STRATHCONA
COUNTY

3	Facility Update	03.18.15
2	Facility Update	02.18.15
1	Facility Update	10.31.13

NO	DESCRIPTION	DATE
REVISIONS		

SEAL / PERMIT


PROJECT

Sherwood Park
Community Hall
50 Spruce Avenue
Sherwood Park, AB

SHEET TITLE


FLOOR PLAN

Scale 1/8"=1'-0"	Drawn -	Checked TMN
Date (MM-DD-YY) 03-18-2015	Sheet No.	
Project No. 15-04	A1	

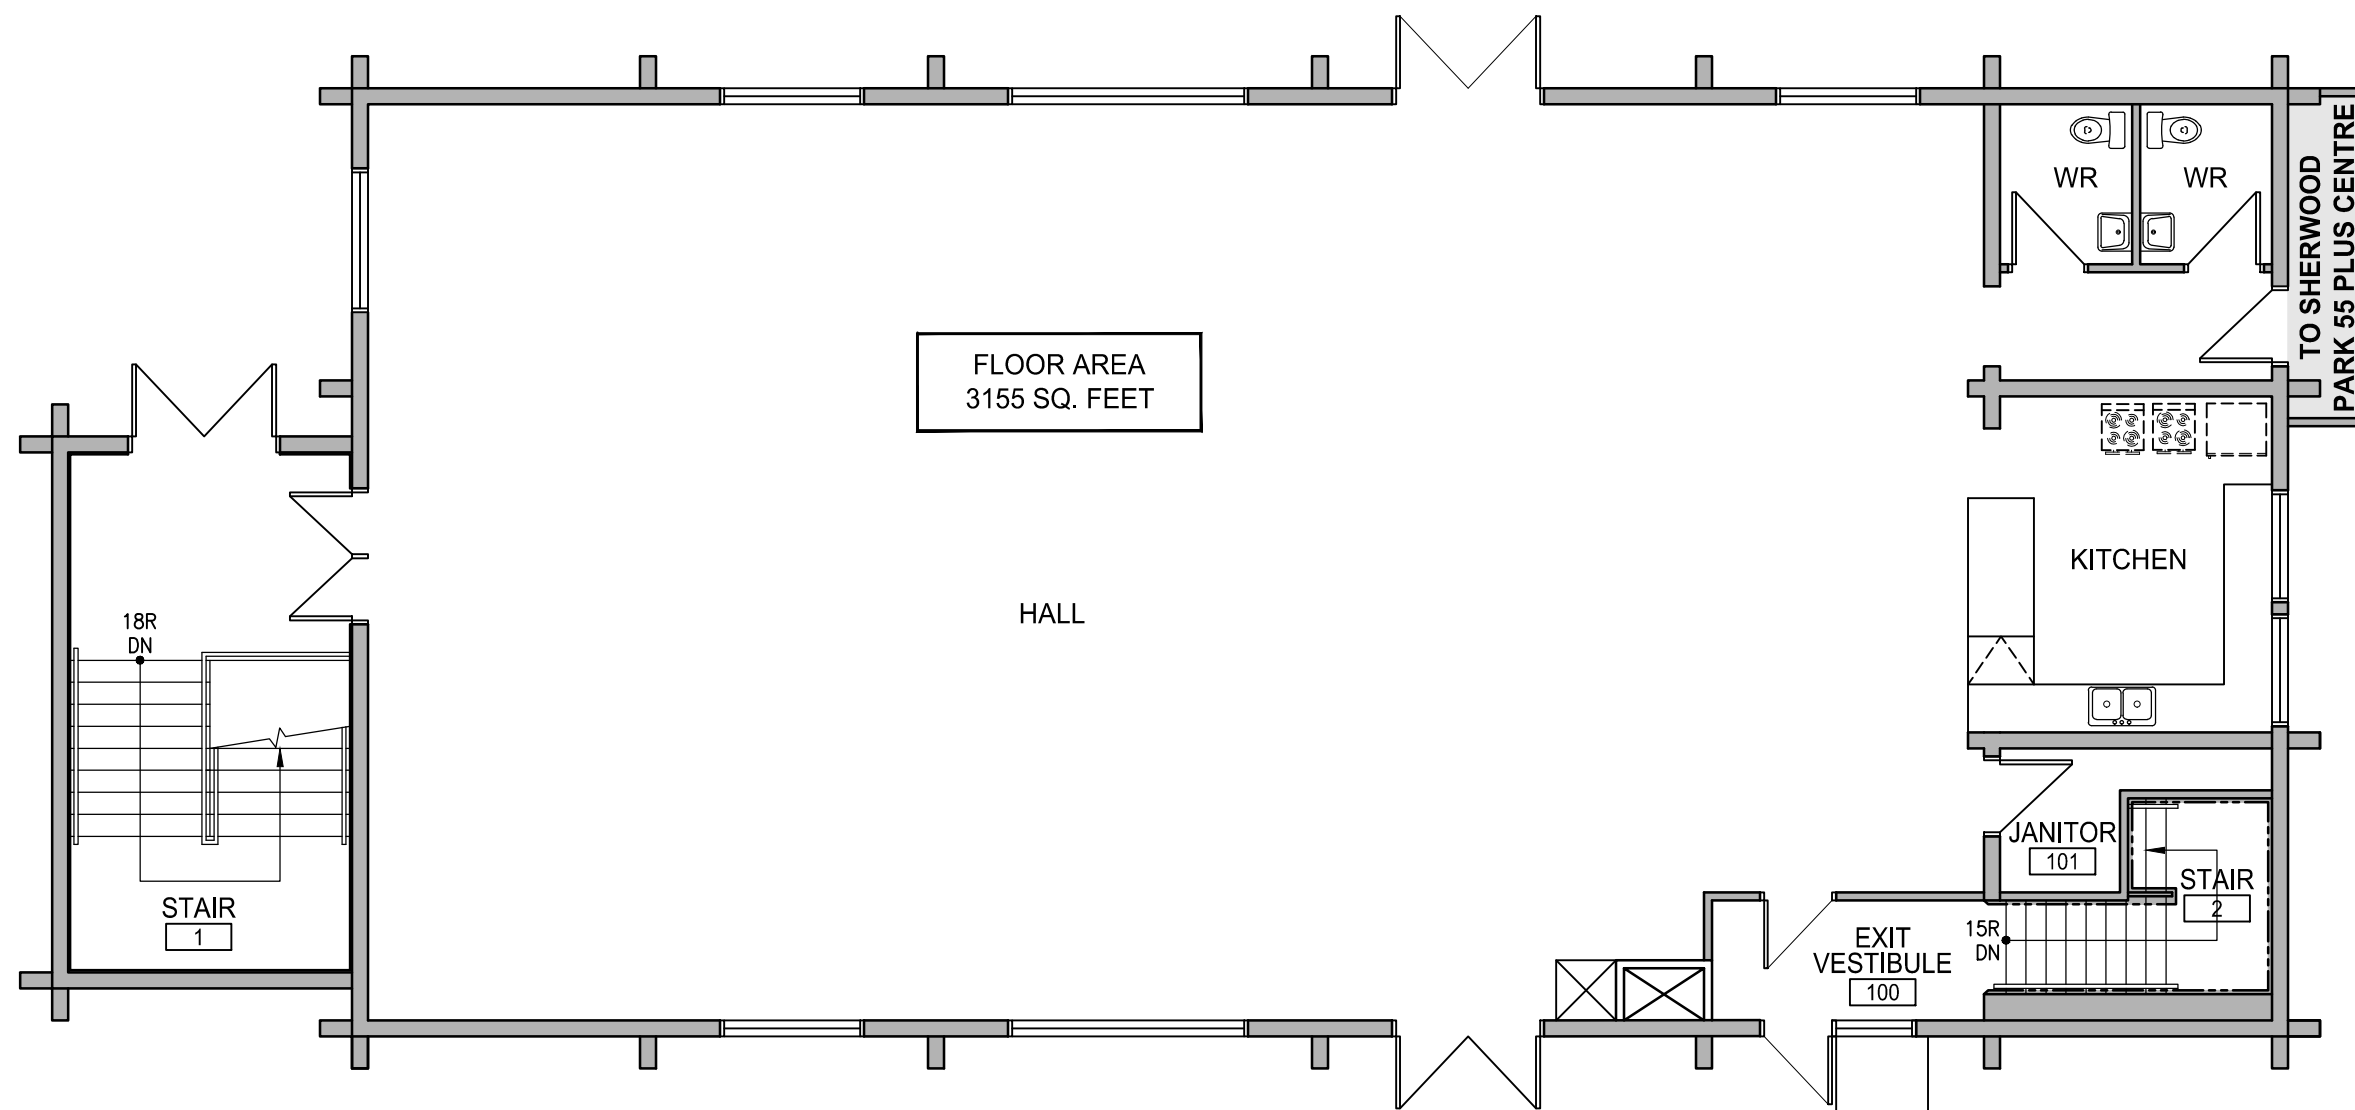

FLOOR AREA
3155 SQ. FEET

HALL

 

1 MAIN FLOOR PLAN
A1
1/8" = 1'-0"

© Copyright Reserved.
The contractor shall verify and be responsible for all dimensions. Do not scale the drawing – any errors or omissions shall be reported to the Design Team without delay.

The copyrights to all designs and drawings are the property of Cadd-Abilities Design & Drafting Ltd. Reproduction or use for other than that authorized by Cadd-Abilities Design & Drafting Ltd. is forbidden.



STRATHCONA
COUNTY

3	Facility Update	03.18.15
2	Facility Update	02.18.15
1	Facility Update	10.31.13
NO	DESCRIPTION	DATE
REVISIONS		

SEAL / PERMIT



PROJECT

Sherwood Park
Community Hall
50 Spruce Avenue
Sherwood Park, AB

SHEET TITLE

FLOOR PLAN

Scale 1/8"=1'-0"	Drawn -	Checked TMN
Date (MM-DD-YY) 03-18-2015	Sheet No. A2	
Project No. 15-04		

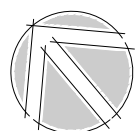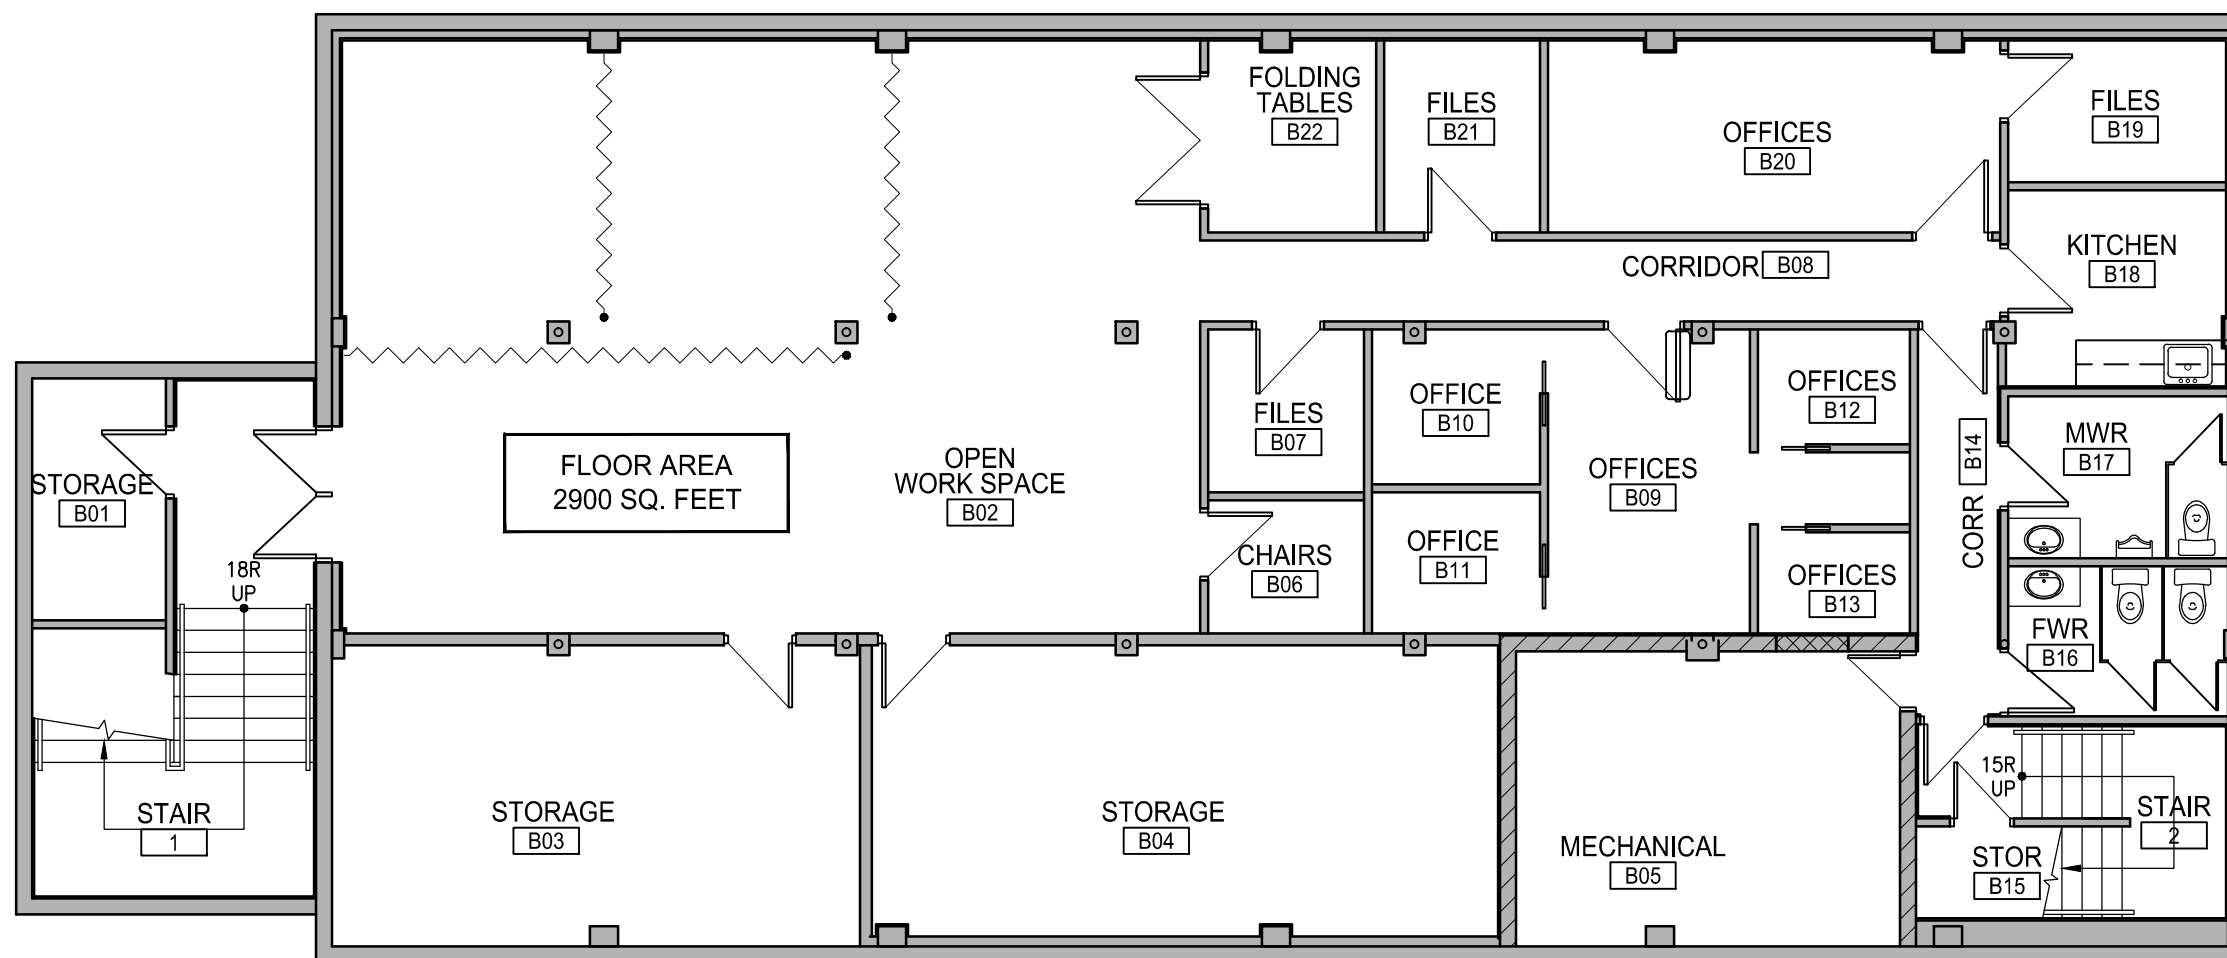

1 BASEMENT FLOOR PLAN
A2
1/8" = 1'-0"