


1 MAIN FLOOR PLAN
A1
1/8" = 1'-0"

TO
SOUTH COOKING LAKE
SENIORS CENTRE

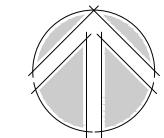

CADD·ABILITIES
DESIGN & DRAFTING LTD.
#4-41 BROADWAY BLVD.
SHERWOOD PARK AB.T8H 2C1
T. 780.464.9695
F. 780.417.9640
E. CADDABIL@TELUSPLANET.NET
WWW.CADDABILITIES.CA

© Copyright Reserved.
The contractor shall verify and be responsible for all dimensions. Do not scale the drawing – any errors or omissions shall be reported to the Design Team without delay.
The copyrights to all designs and drawings are the property of Cadd-Abilities Design & Drafting Ltd. Reproduction or use for other than that authorized by Cadd-Abilities Design & Drafting Ltd. is forbidden.




| | | |
|-----------|-----------------|----------|
| 3 | Facility Update | 03.18.15 |
| 2 | Facility Update | 02.18.15 |
| 1 | Facility Update | 10.31.13 |
| NO | DESCRIPTION | DATE |
| REVISIONS | | |

SEAL / PERMIT

PROJECT
South Cooking Lake Hall
100-22106 South Cooking Lake Rd
South Cooking Lake, AB

SHEET TITLE
FLOOR PLAN

| | | |
|-------------------------------|---------------------|----------------|
| Scale 1/8"=1'-0" | Drawn — | Checked TMN |
| Date (MM-DD-YY) 03-18-2015 | Sheet No. A1 | |
| Project No. 15-04 | | |

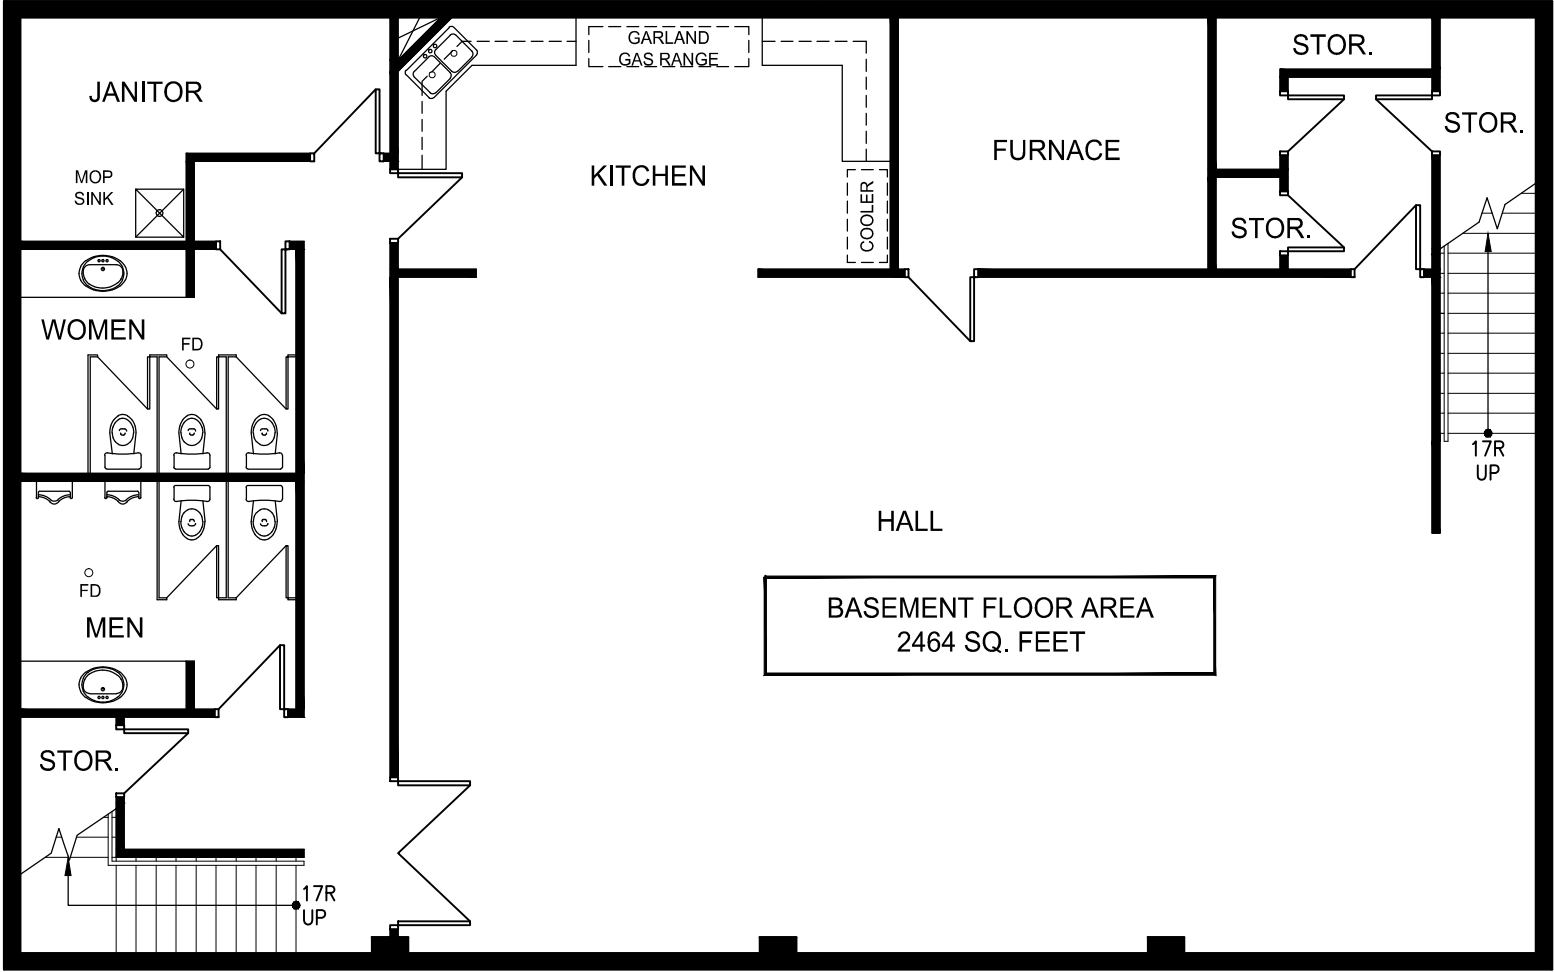


1

A2

BASEMENT FLOOR PLAN

1/8" = 1'-0"

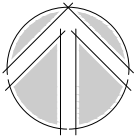

CADD·ABILITIES
DESIGN & DRAFTING LTD.

#4-41 BROADWAY BLVD.
SHERWOOD PARK AB.T8H 2C1
T.780.464.9695
F.780.417.9640
E.CADDABIL@TELUSPLANET.NET
WWW.CADDABILITIES.CA

© Copyright Reserved.
The contractor shall verify and be responsible for all dimensions. Do not scale the drawing – any errors or omissions shall be reported to the Design Team without delay.

The copyrights to all designs and drawings are the property of Cadd-Abilities Design & Drafting Ltd. Reproduction or use for other than that authorized by Cadd-Abilities Design & Drafting Ltd. is forbidden.



STRATHCONA
COUNTY

| | | |
|---|-----------------|----------|
| 3 | Facility Update | 03.18.15 |
| 2 | Facility Update | 02.18.15 |
| 1 | Facility Update | 10.31.13 |

| NO | DESCRIPTION | DATE |
|-----------|-------------|------|
| REVISIONS | | |

SEAL / PERMIT

PROJECT

South Cooking Lake
Hall
100-22106 South Cooking Lake Rd
South Cooking Lake, AB

SHEET TITLE

FLOOR PLAN

| | | |
|-------------------------------|----------------------------|----------------|
| Scale 1/8"=1'-0" | Drawn — | Checked TMN |
| Date (MM-DD-YY) 03-18-2015 | Sheet No. <div>A2</div> | |
| Project No. 15-04 | | |