

© Copyright Reserved.  
The contractor shall verify and be responsible for all dimensions. Do not scale the drawing – any errors or omissions shall be reported to the Design Team without delay.

The copyrights to all designs and drawings are the property of Cadd-Abilities Design & Drafting Ltd. Reproduction or use for other than that authorized by Cadd-Abilities Design & Drafting Ltd. is forbidden.



STRATHCONA  
COUNTY

3	Facility Update	03.18.15
2	Facility Update	02.18.15
1	Facility Update	10.31.13

NO	DESCRIPTION	DATE
REVISIONS		

SEAL / PERMIT

PROJECT


Wye Hall

151-22559 Wye Road  
Sherwood Park, AB

SHEET TITLE

FLOOR PLAN

Scale 1/8"=1'-0"	Drawn -	Checked TMN
Date (MM-DD-YY) 03-18-2015	Sheet No. A1	
Project No. 15-04		

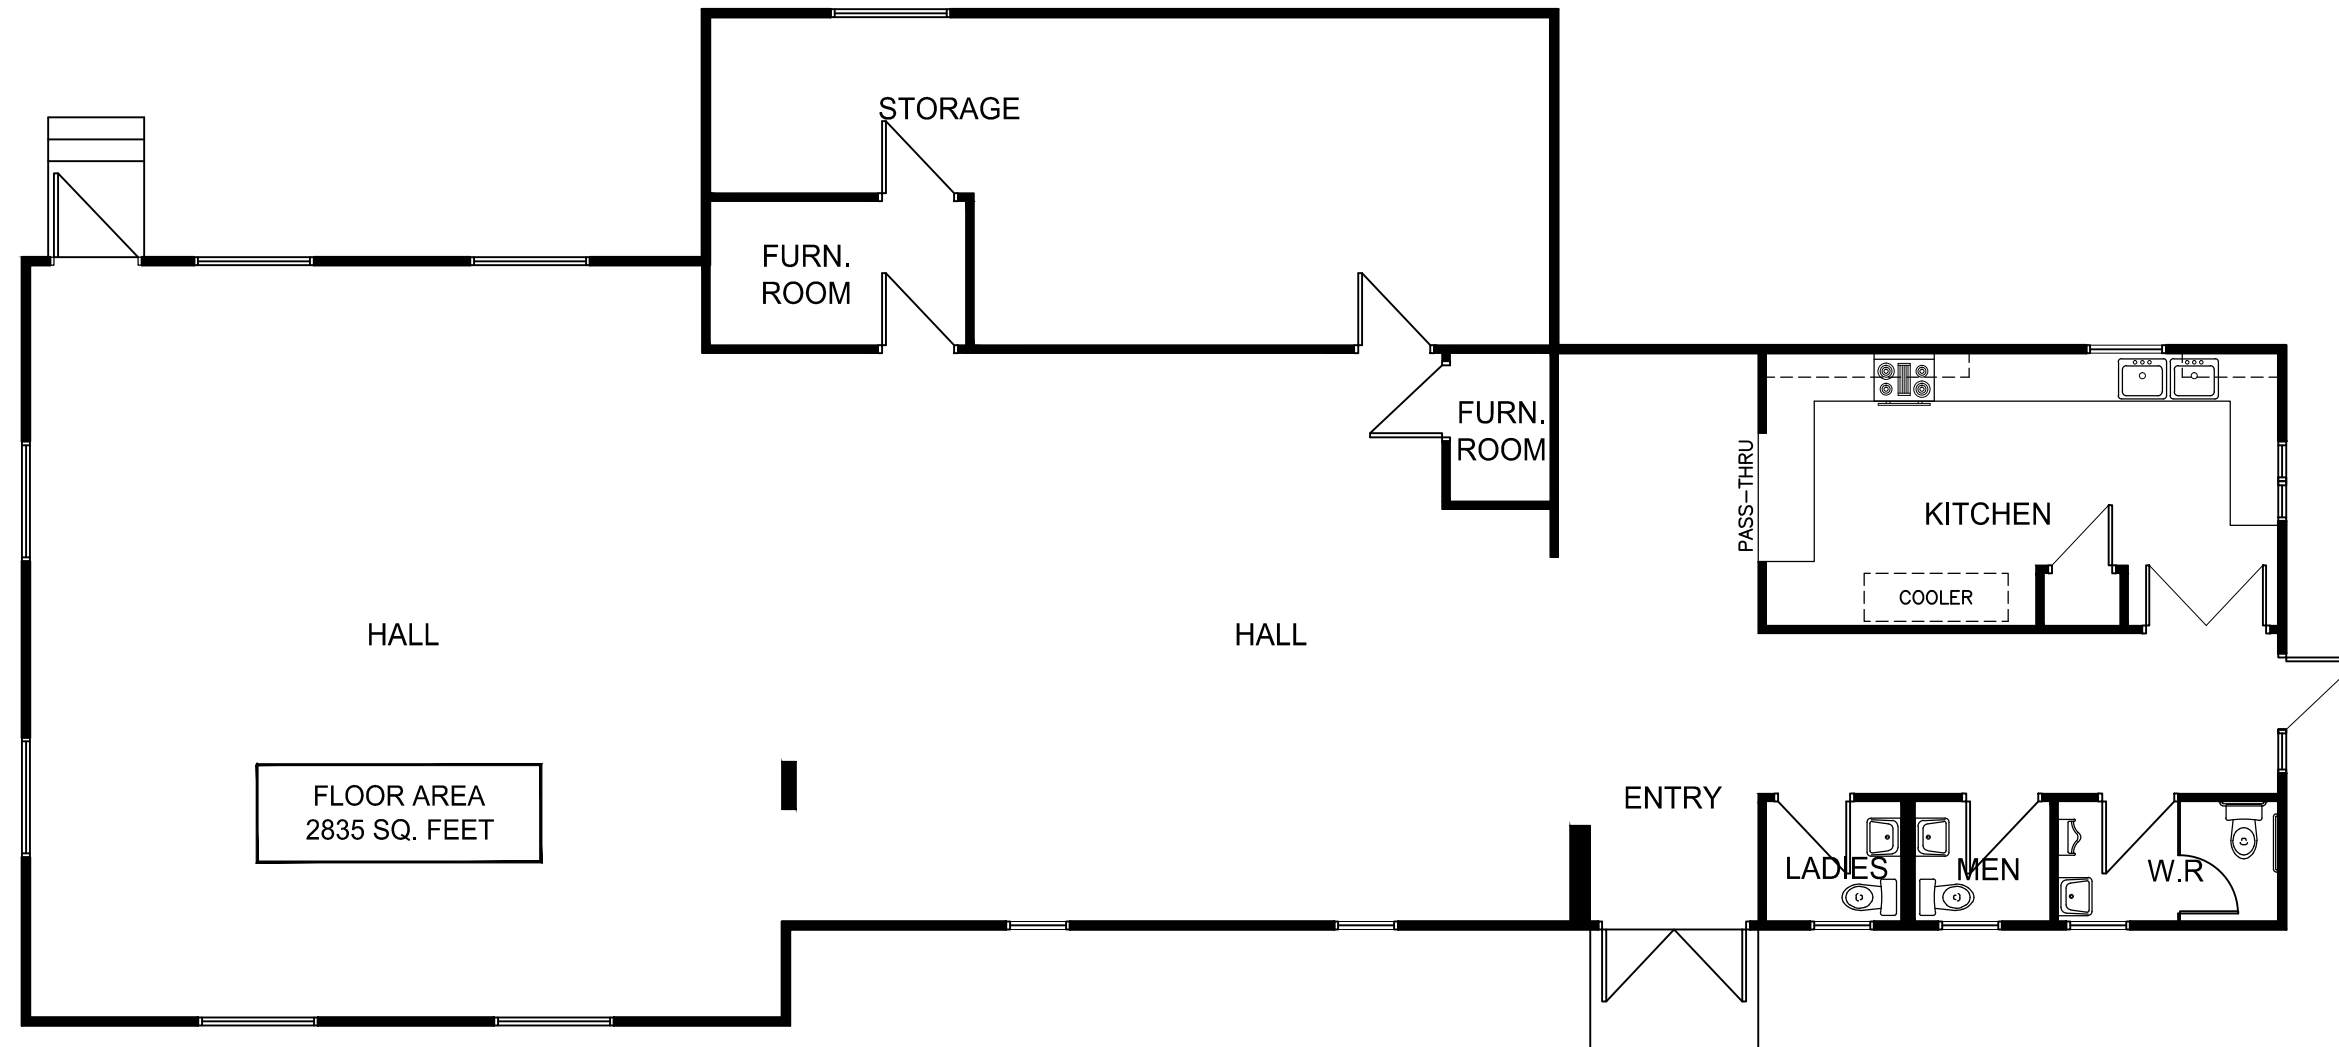

FLOOR AREA  
2835 SQ. FEET

1 MAIN FLOOR PLAN  
A1 1/8" = 1'-0"

