

© Copyright Reserved.
The contractor shall verify and be responsible for all dimensions. Do not scale the drawing – any errors or omissions shall be reported to the Design Team without delay.

The copyrights to all designs and drawings are the property of Cadd-Abilities Design & Drafting Ltd. Reproduction or use for other than that authorized by Cadd-Abilities Design & Drafting Ltd. is forbidden.



STRATHCONA
COUNTY

3	Facility Update	03.18.15
2	Facility Update	02.18.15
1	Facility Update	10.31.13

NO	DESCRIPTION	DATE
REVISIONS		

SEAL / PERMIT

PROJECT

Brookville
Community Hall
53203 Range Road 212
Strathcona County, AB

SHEET TITLE


FLOOR PLAN

Scale	Drawn	Checked
1/8"=1'-0"	MQ	TMN

Date (MM-DD-YY)	Sheet No.
03-18-2015	

Project No.
15-04

A1

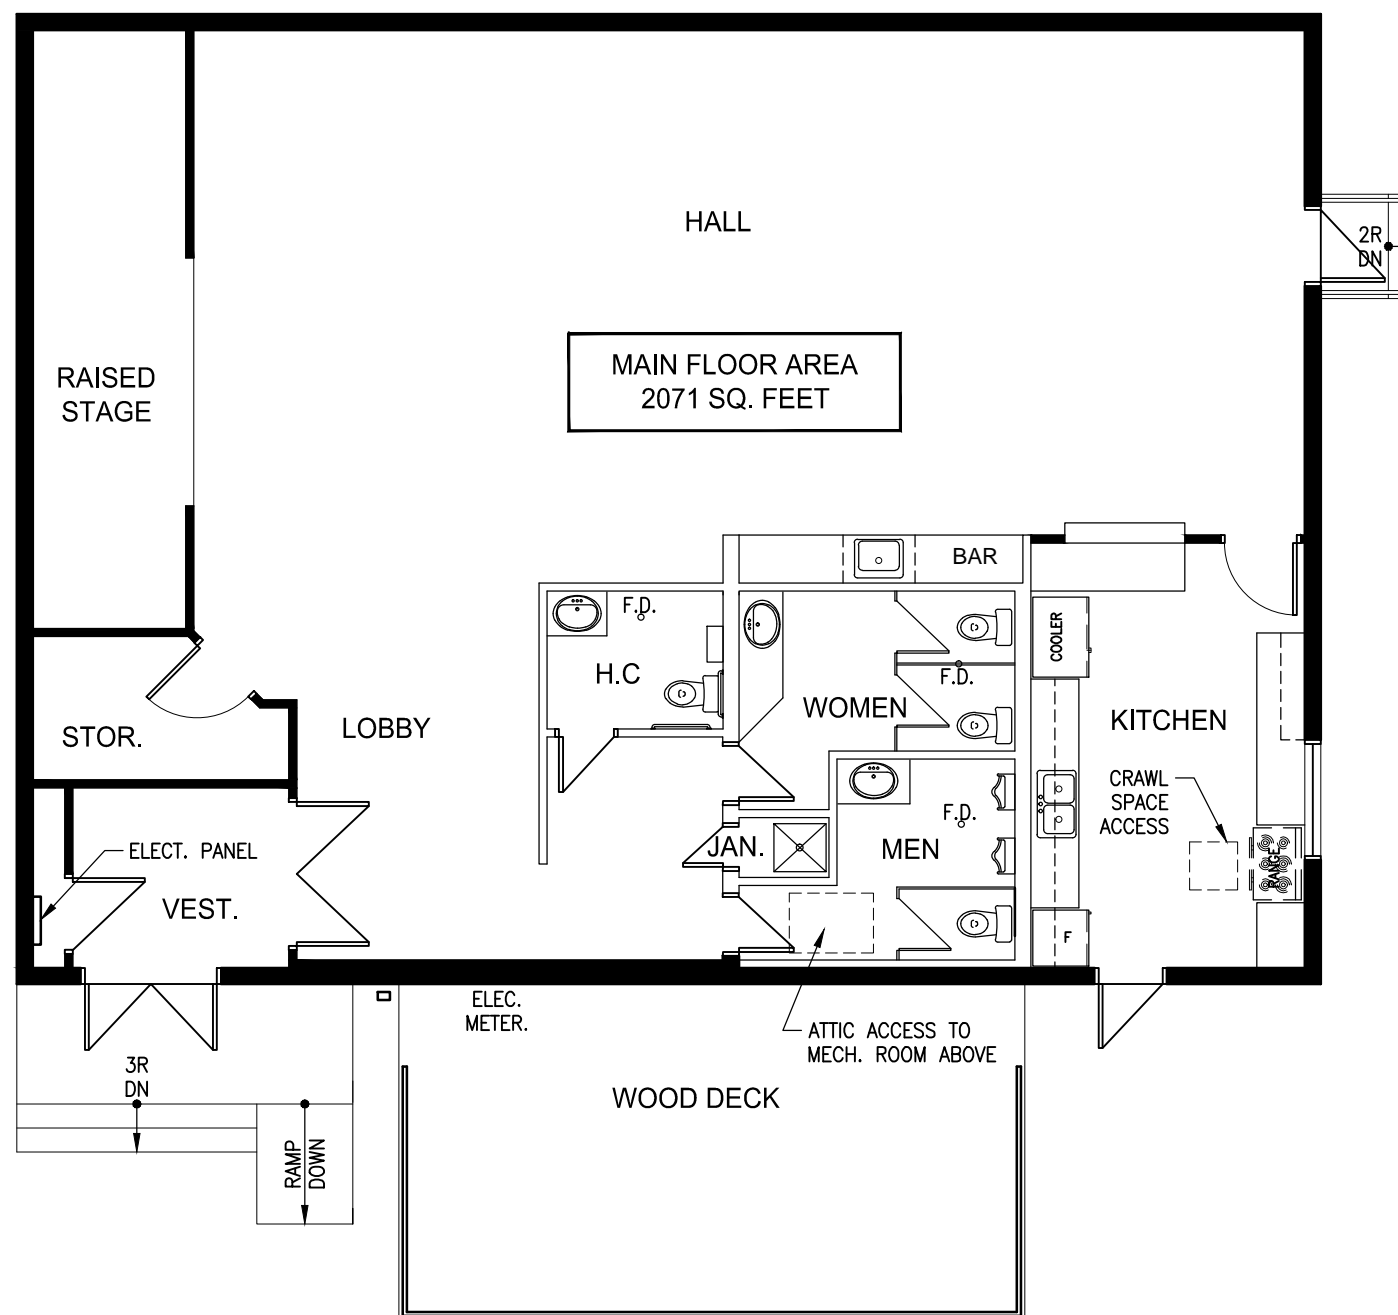

1 MAIN FLOOR PLAN
A1 1/8" = 1'-0"

