


APPENDIX C

Existing Utilities



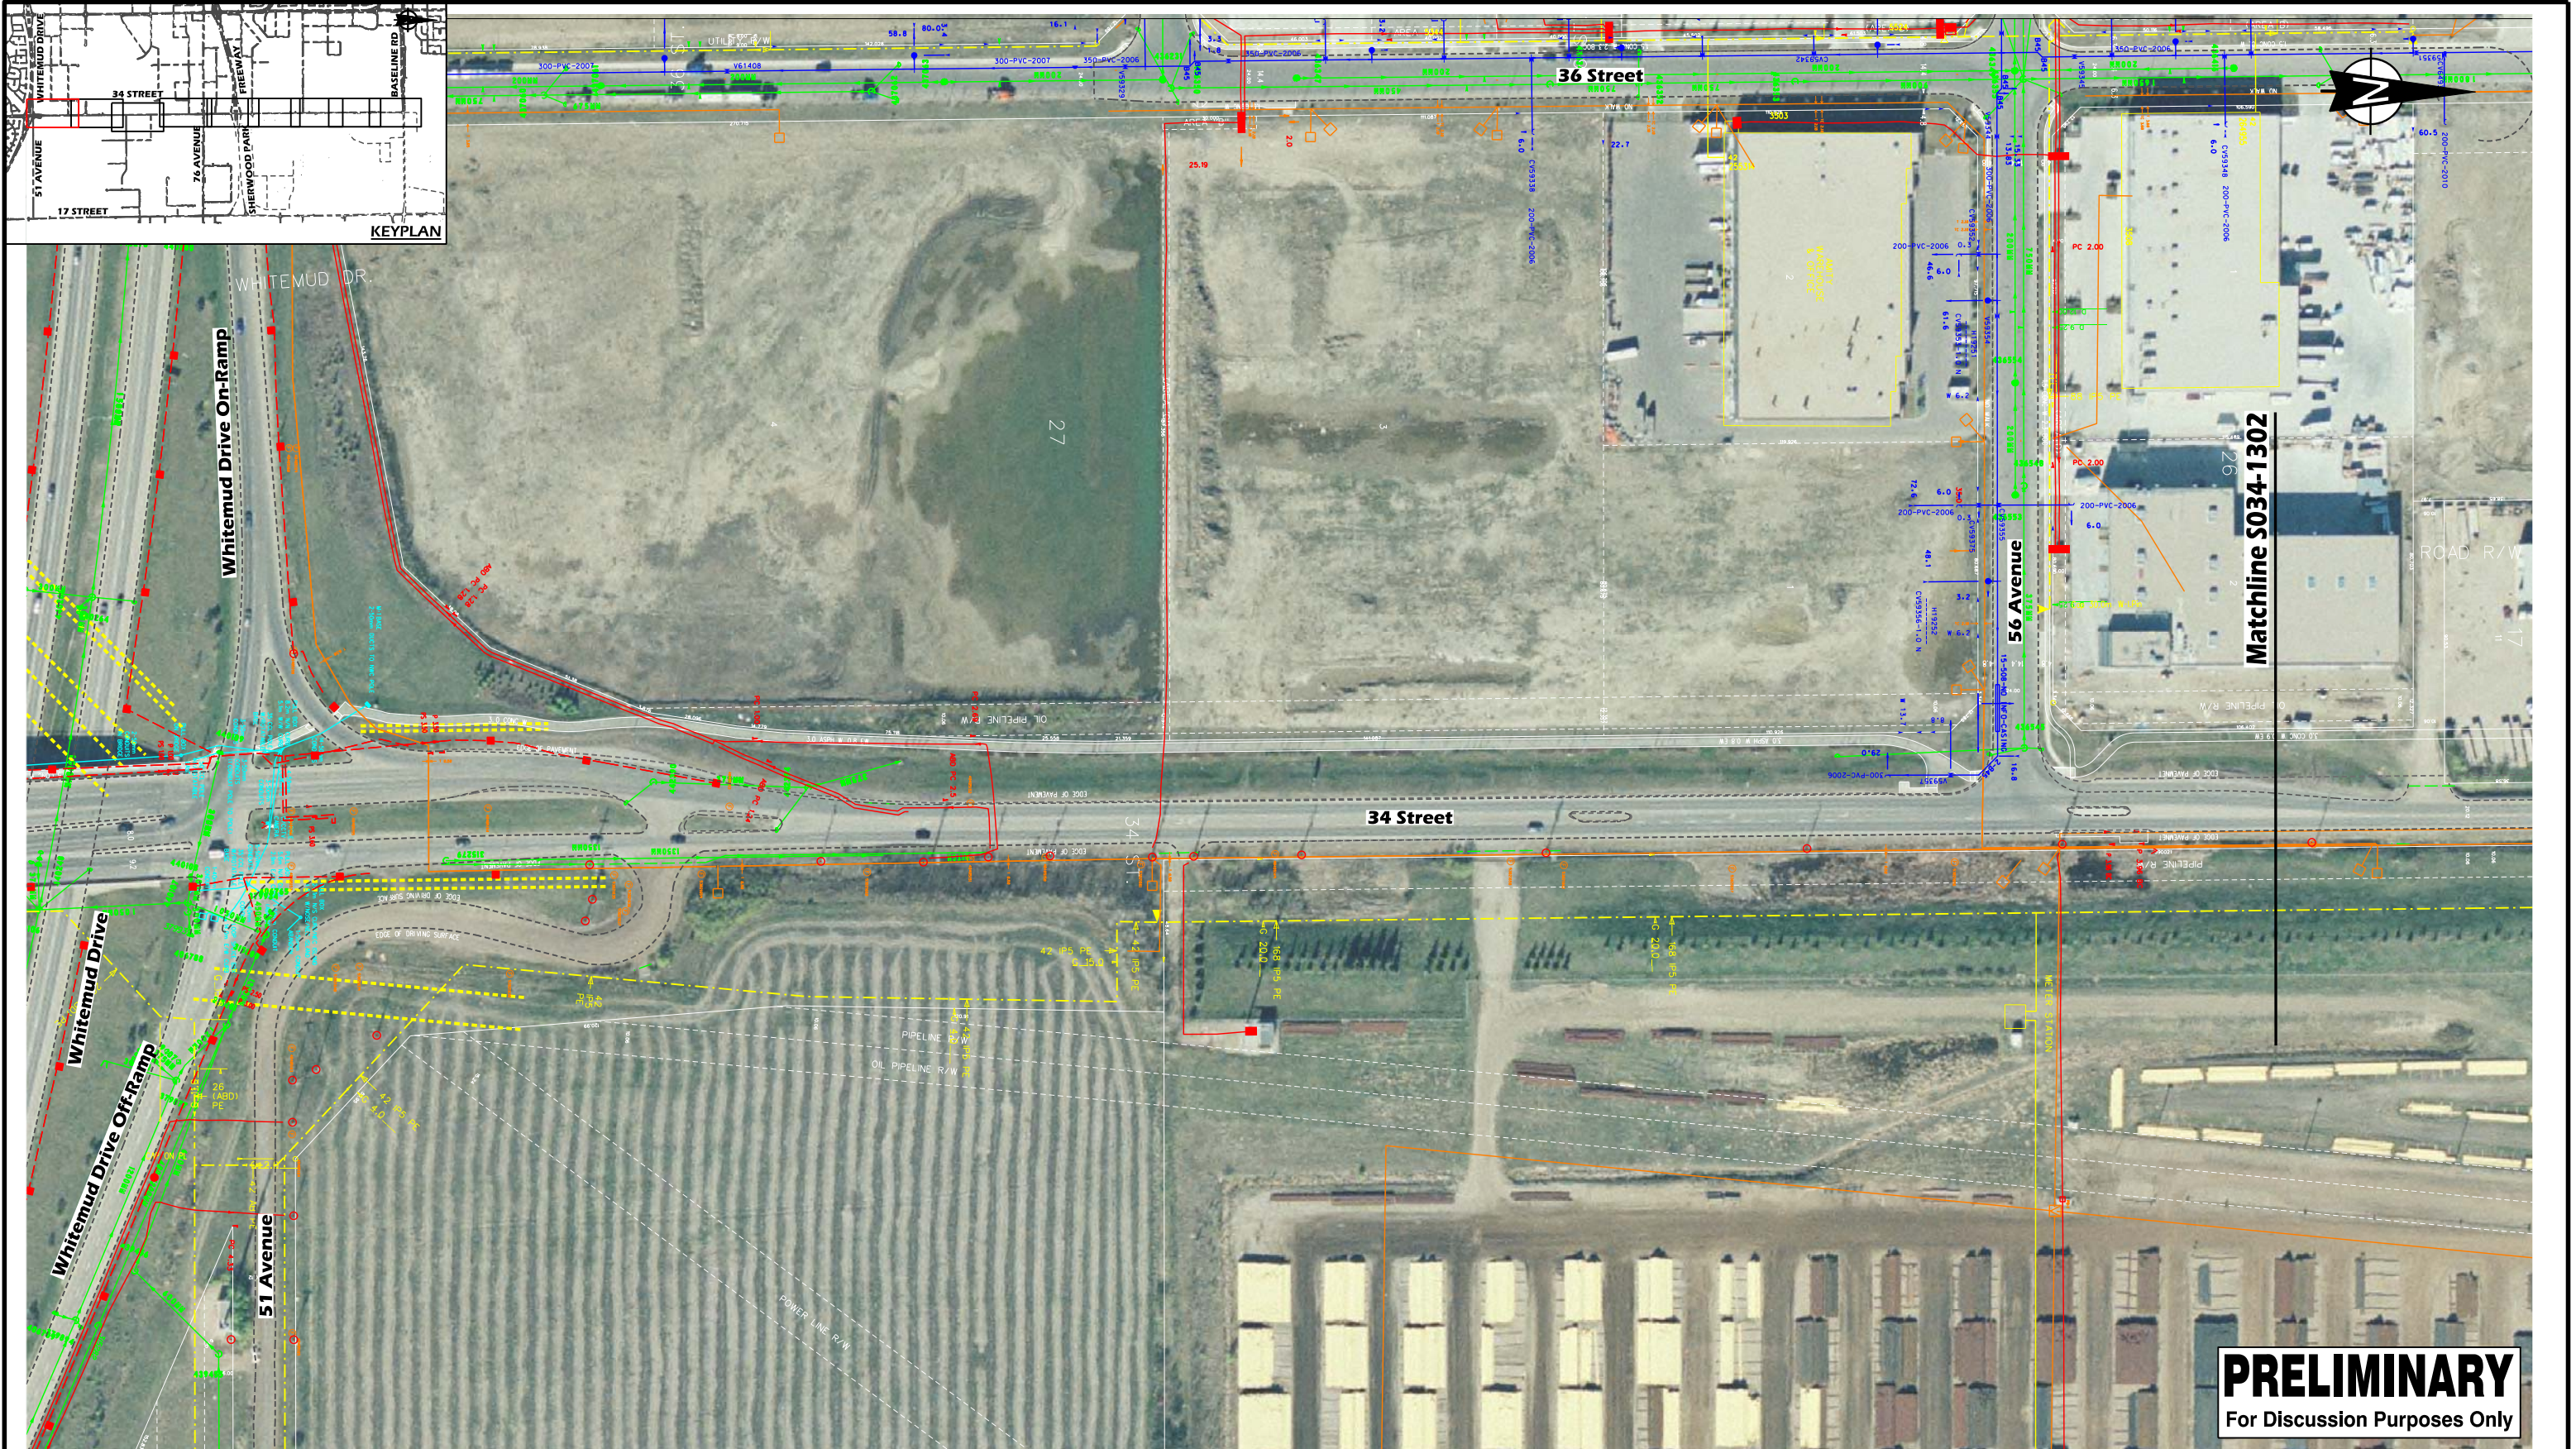

LEGEND					
	Telephone / Buried Cable		Drainage / Line		Power / Pad, Vault, Cubicles
	Gas / Line		Drainage / Line		Power / Pole
	Gas / Service		Power / Conduit		Telephone / Pedestals
	Gas / Pipeline		Power / Trenchline		Telephone / Pole
	Water / Line		Traffic Poles Wiring		Telephone / Manhole

 McElhanney Consulting Services Ltd.	 Edmonton TRANSPORTATION SERVICES	 STRATHCONA COUNTY	Manager, Transportation Planning Branch Director, Facility & Capital Planning	CONCEPT - SUBJECT TO PRELIMINARY SURVEY AND DESIGN			
				34 Street, Whitemud Dr to Baseline Road Existing Utilities			
PERMIT TO PRACTICE P6383					DRAWN: TD REVIEWED: DATE: 2013 03 07		
					PLAN NO. S034-1301		



LEGEND					
	Telephone / Buried Cable		Drainage / Line		Power / Pad, Vault, Cubicles
	Gas / Line		Drainage / Line		Power / Pole
	Gas / Service		Power / Conduit		Telephone / Pedestals
	Gas / Pipeline		Power / Trenchline		Telephone / Pole
	Water / Line		Traffic Poles Wiring		Telephone / Manhole

Manager, Transportation Planning Branch

Director, Facility & Capital Planning

PERMIT TO PRACTICE P6383


CONCEPT - SUBJECT TO PRELIMINARY SURVEY AND DESIGN

34 Street, Whitemud Dr to Baseline Road
Existing Utilities

20m 0 40m

DRAWN: TD
REVIEWED:
DATE: 2013 03 07

PLAN NO.
S034-1302

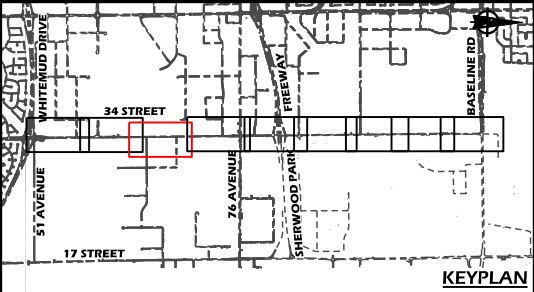

PRELIMINARY
For Discussion Purposes Only

LEGEND					
	Telephone / Buried Cable		Drainage / Line		Power / Pad, Vault, Cubicles
	Gas / Line		Drainage / Line		Power / Pole
	Gas / Service		Power / Conduit		Telephone / Pedestals
	Gas / Pipeline		Power / Trenchline		Telephone / Pole
	Water / Line		Traffic Poles Wiring		Telephone / Manhole

McElhanney
Consulting Services Ltd.

THE CITY OF
Edmonton TRANSPORTATION SERVICES

STRATHCONA COUNTY

Manager, Transportation Planning Branch

Director, Facility & Capital Planning


CONCEPT - SUBJECT TO PRELIMINARY SURVEY AND DESIGN


34 Street, Whitemud Dr to Baseline Road
Existing Utilities

20m 0 40m

DRAWN: TD
REVIEWED:
DATE: 2013 03 07

PLAN NO.
S034-1303

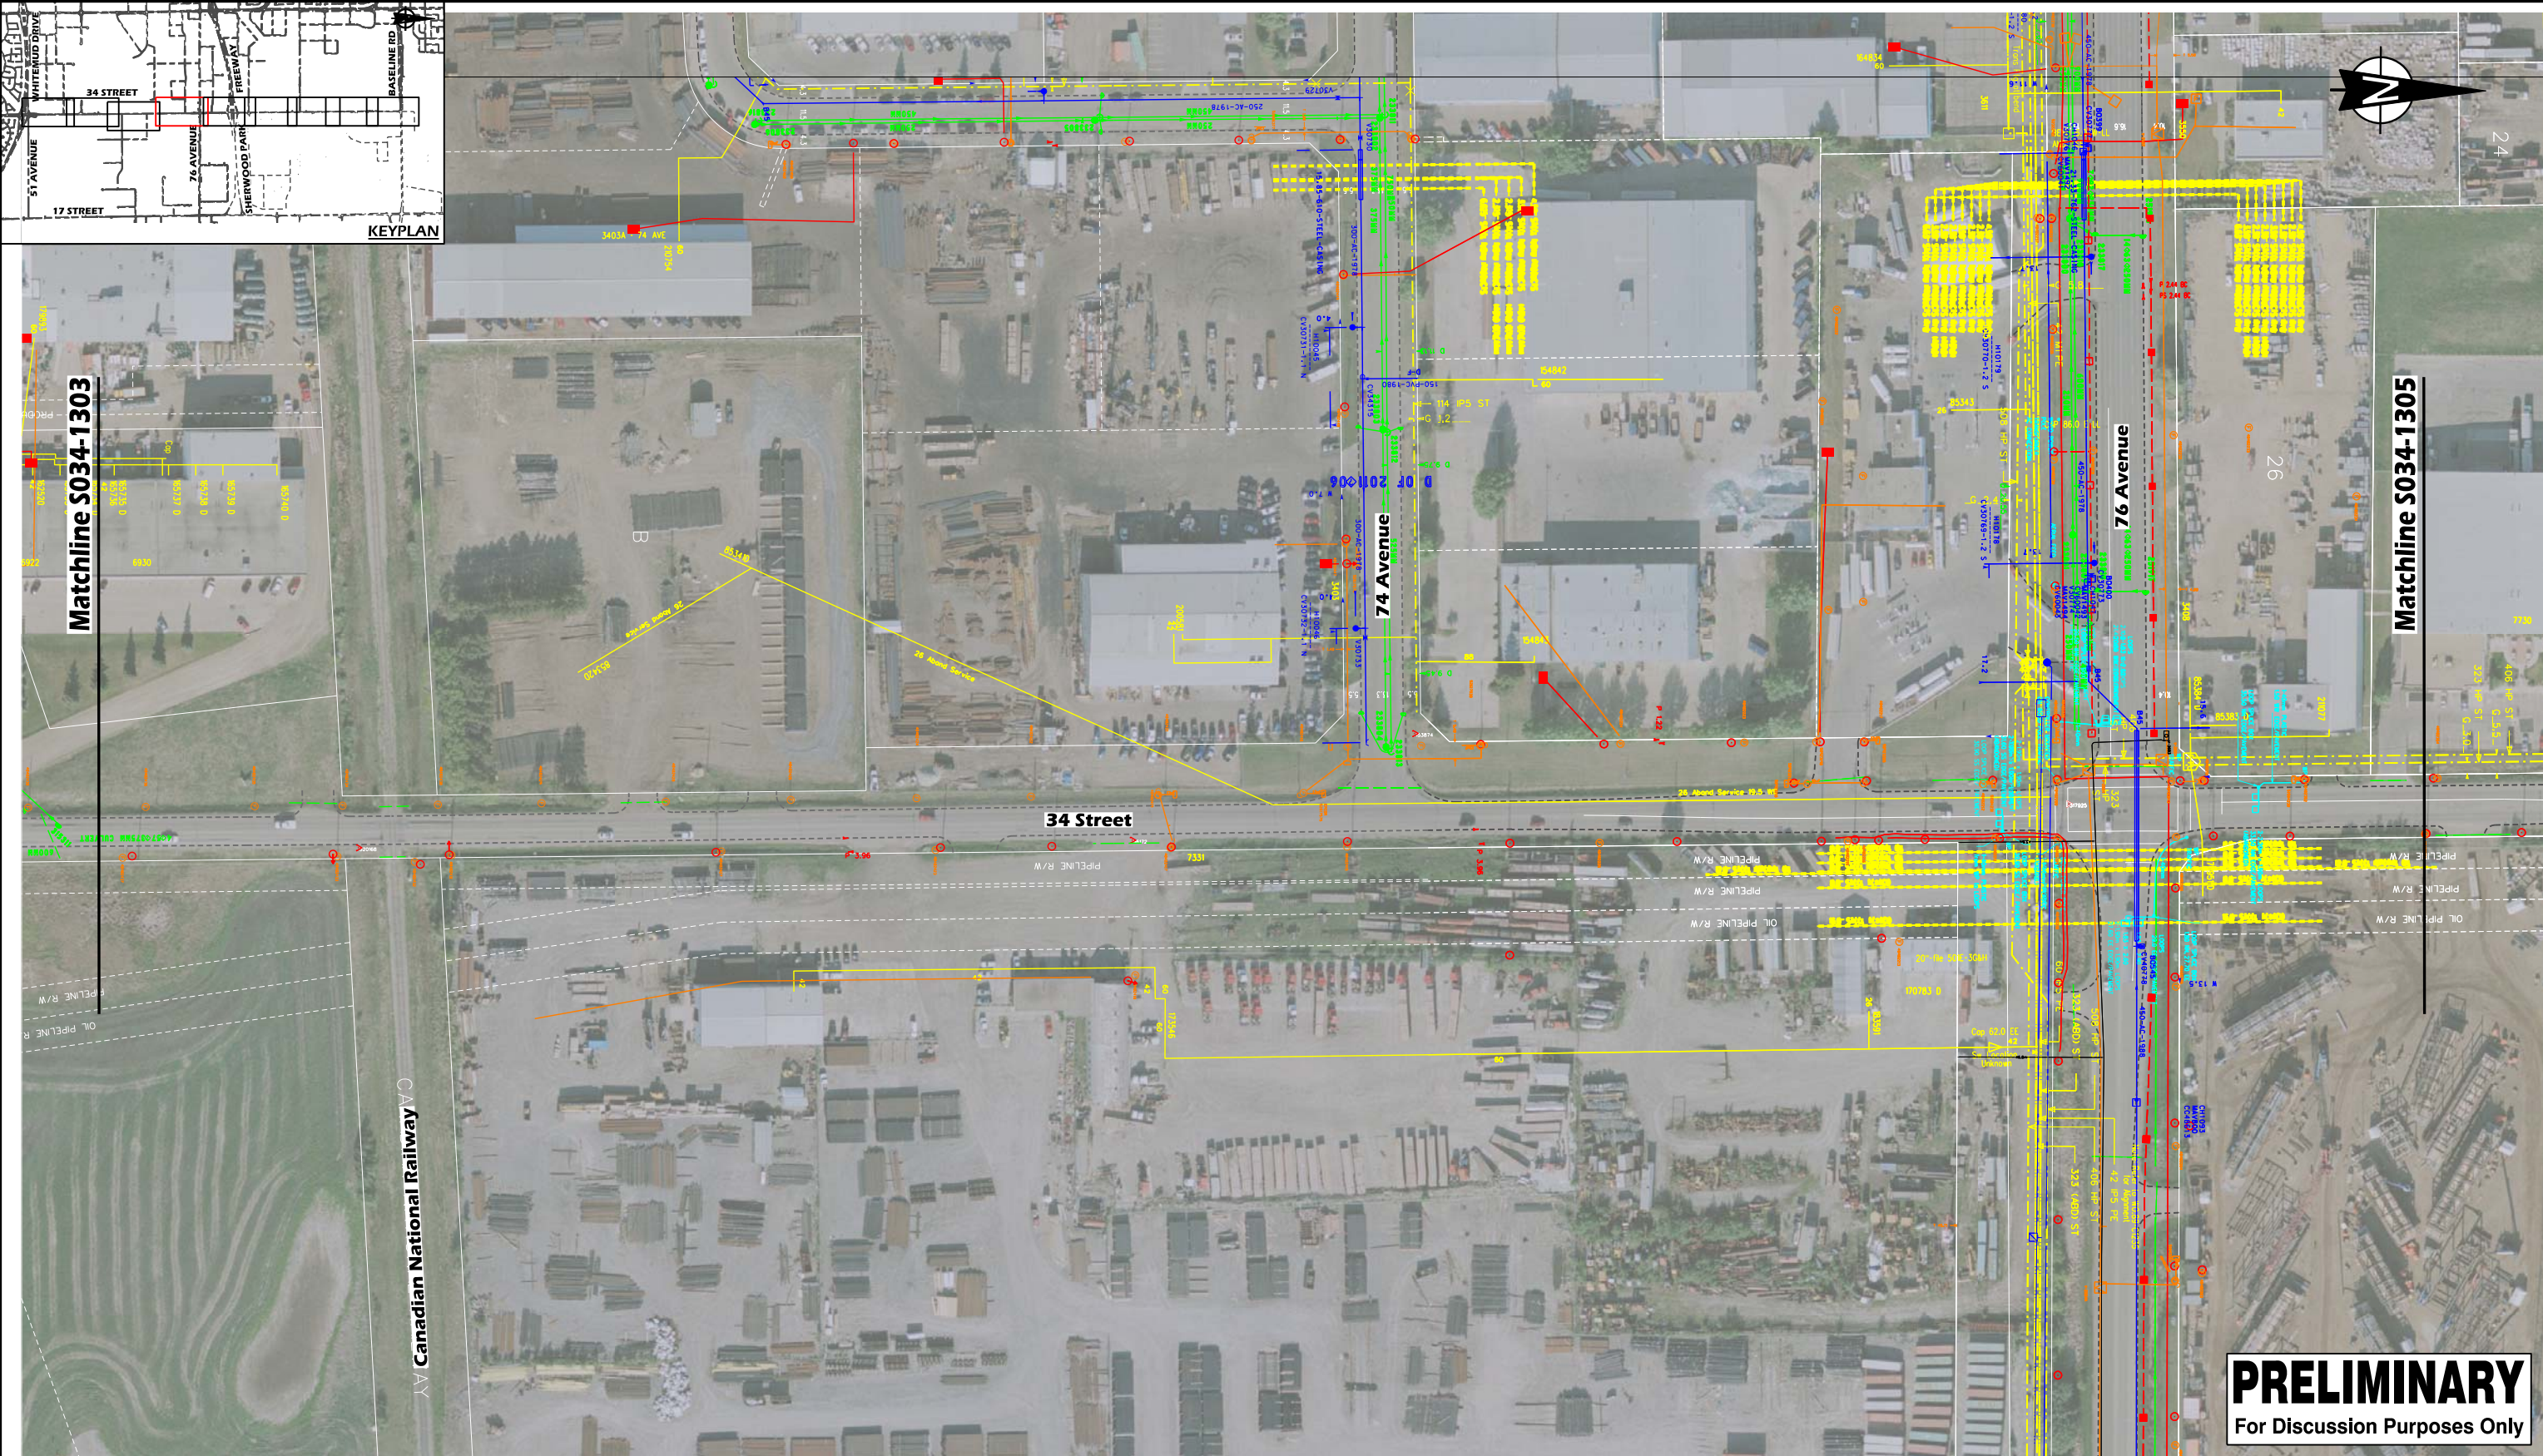
 
<u>LEGEND</u>					
	Telephone / Buried Cable		Drainage / Line		Power / Pad, Vault, Cubicles
	Gas / Line		Drainage / Line		Power / Pole
	Gas / Service		Power / Conduit		Telephone / Pedestals
	Gas / Pipeline		Power / Trenchline		Telephone / Pole
	Water / Line		Traffic Poles Wiring		Telephone / Manhole

McElhanney
Consulting Services Ltd.

THE CITY OF
Edmonton TRANSPORTATION SERVICES

STRATHCONA
COUNTY

Manager, Transportation Planning Branch

Director, Facility & Capital Planning


CONCEPT - SUBJECT TO PRELIMINARY SURVEY AND DESIGN

34 Street, Whitemud Dr to Baseline Road
Existing Utilities

20m 0 40m

DRAWN: TD
REVIEWED:
DATE: 2013 03 07

PLAN NO.
S034-1304

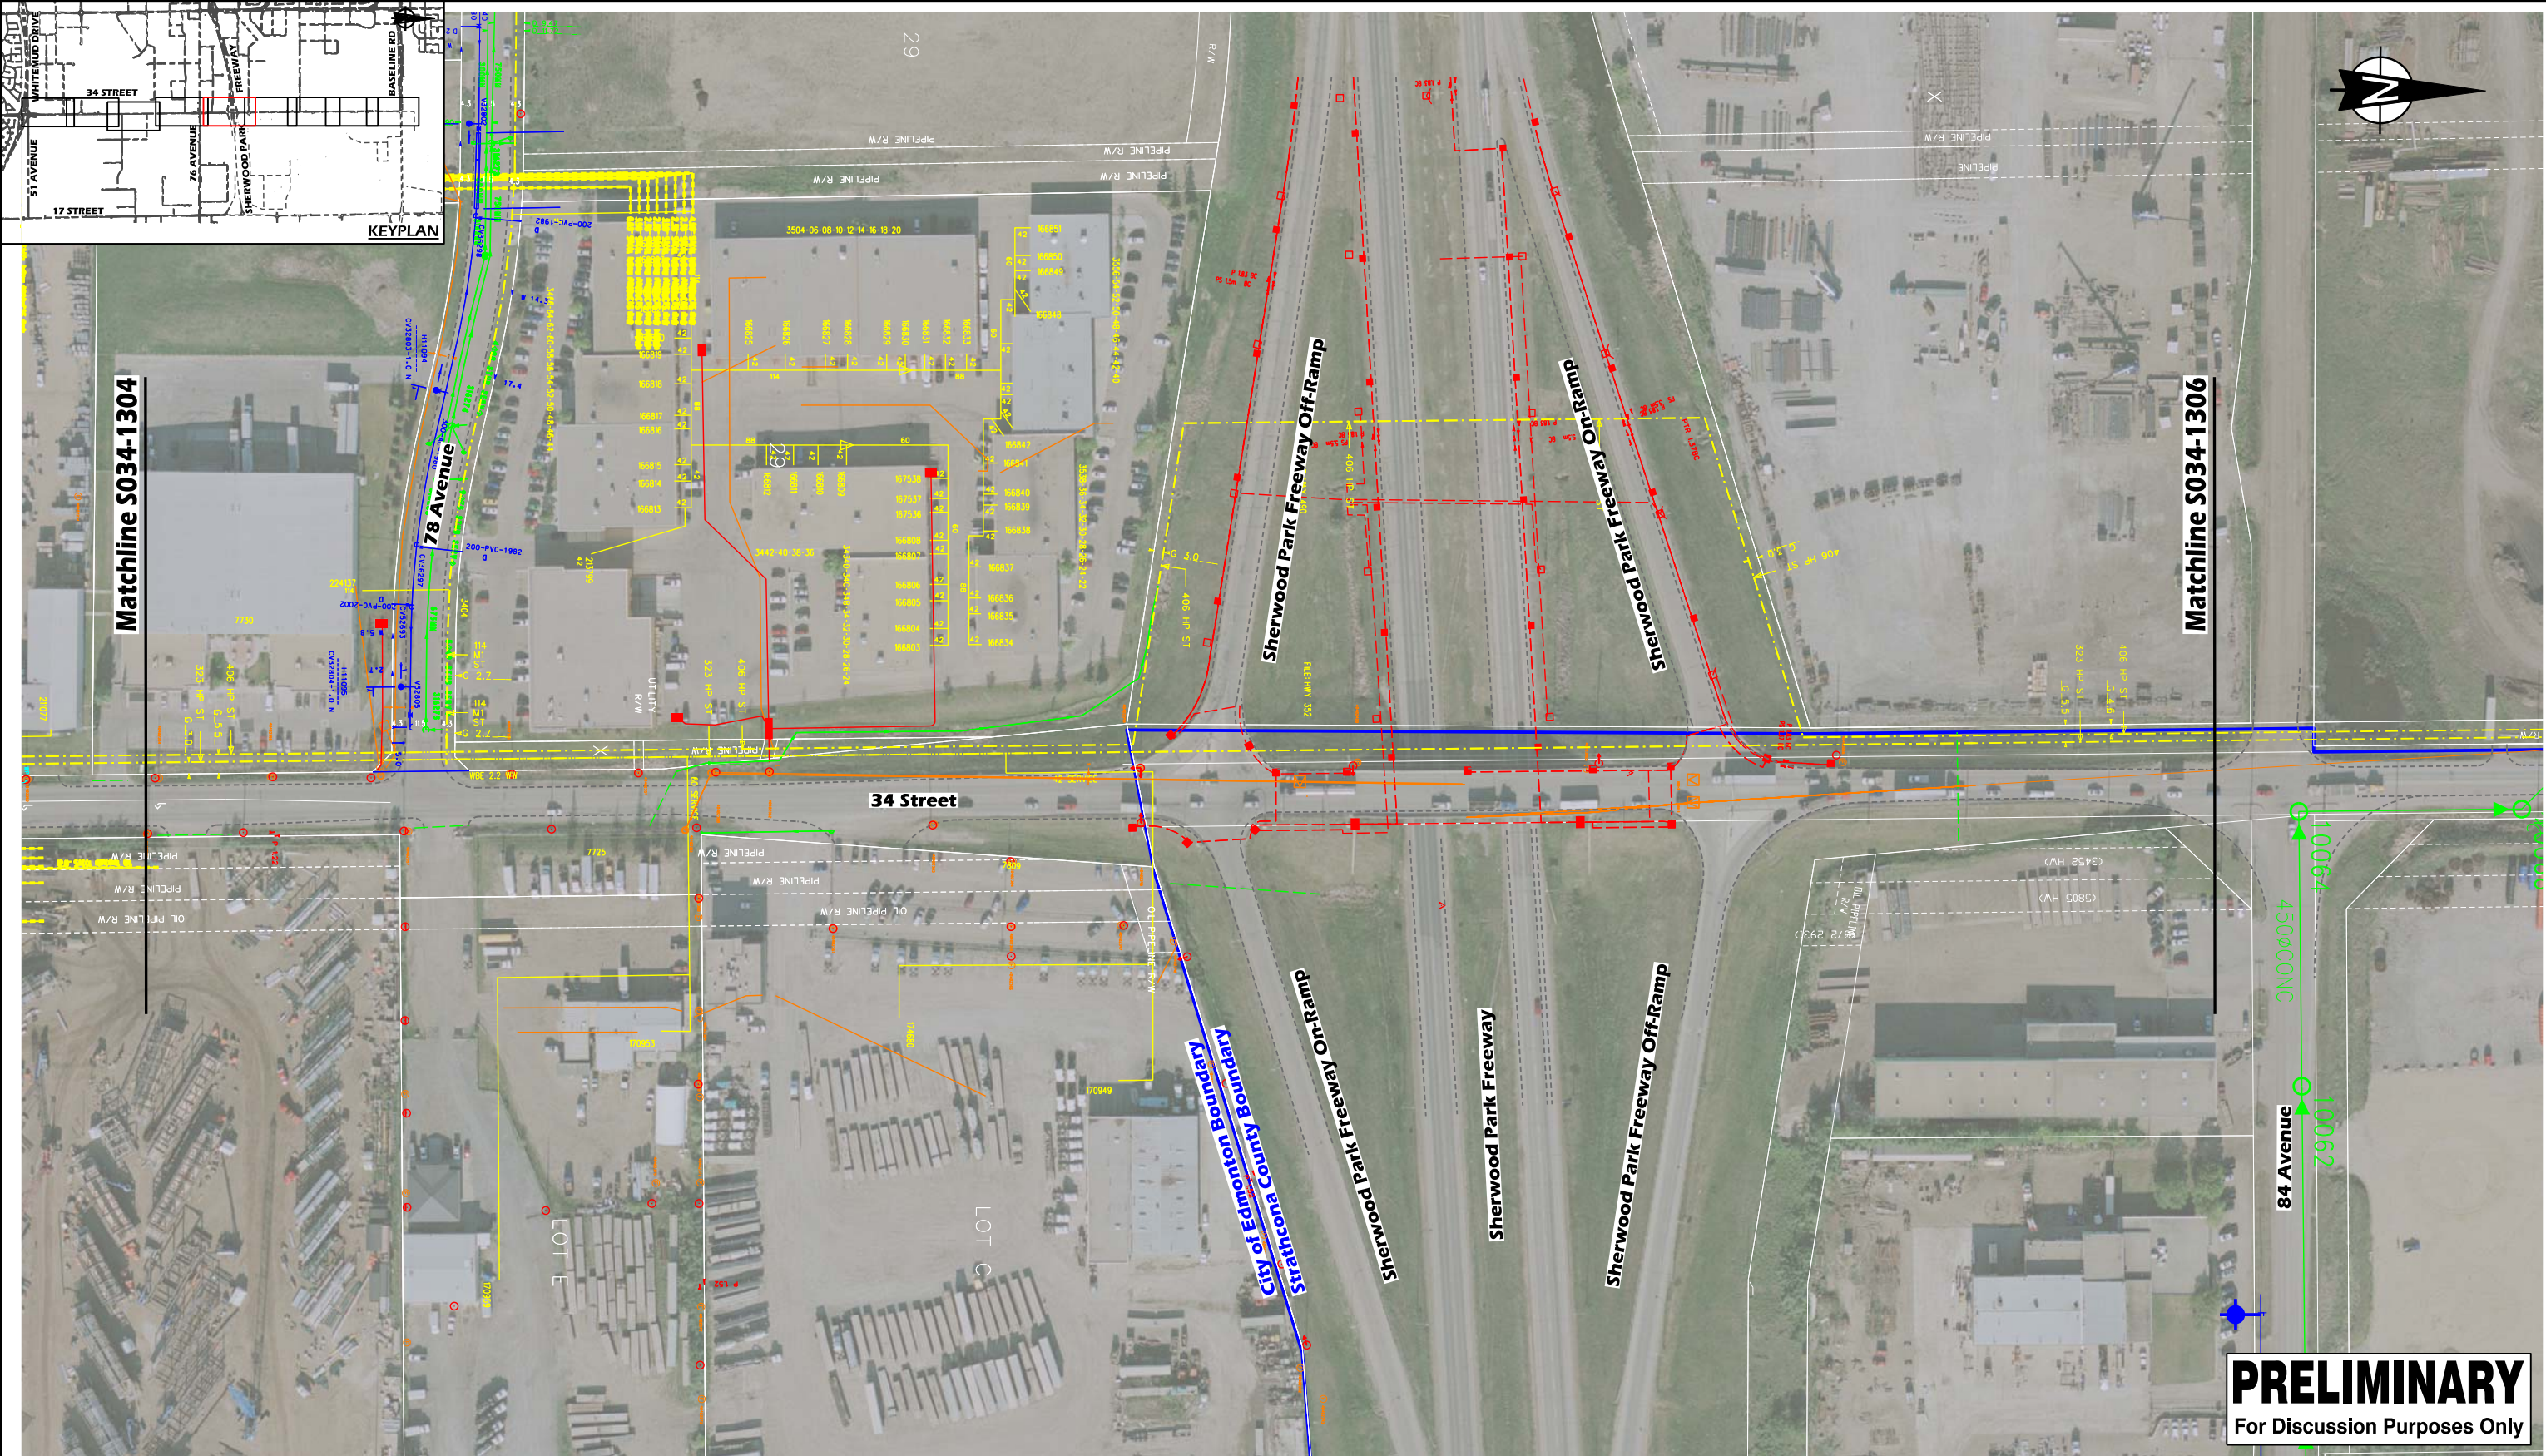

<u>LEGEND</u>					
	Telephone / Buried Cable		Drainage / Line		Power / Pad, Vault, Cubicles
	Gas / Line		Drainage / Line		Power / Pole
	Gas / Service		Power / Conduit		Telephone / Pedestals
	Gas / Pipeline		Power / Trenchline		Telephone / Pole
	Water / Line		Traffic Poles Wiring		Telephone / Manhole

McElhanney
Consulting Services Ltd.

THE CITY OF
Edmonton TRANSPORTATION SERVICES

STRATHCONA COUNTY

Manager, Transportation Planning Branch

Director, Facility & Capital Planning

PERMIT TO PRACTICE P6383


CONCEPT - SUBJECT TO PRELIMINARY SURVEY AND DESIGN

34 Street, Whitemud Dr to Baseline Road
Existing Utilities

20m 0 40m

DRAWN: TD
REVIEWED:
DATE: 2013 03 07

PLAN NO.
S034-1305

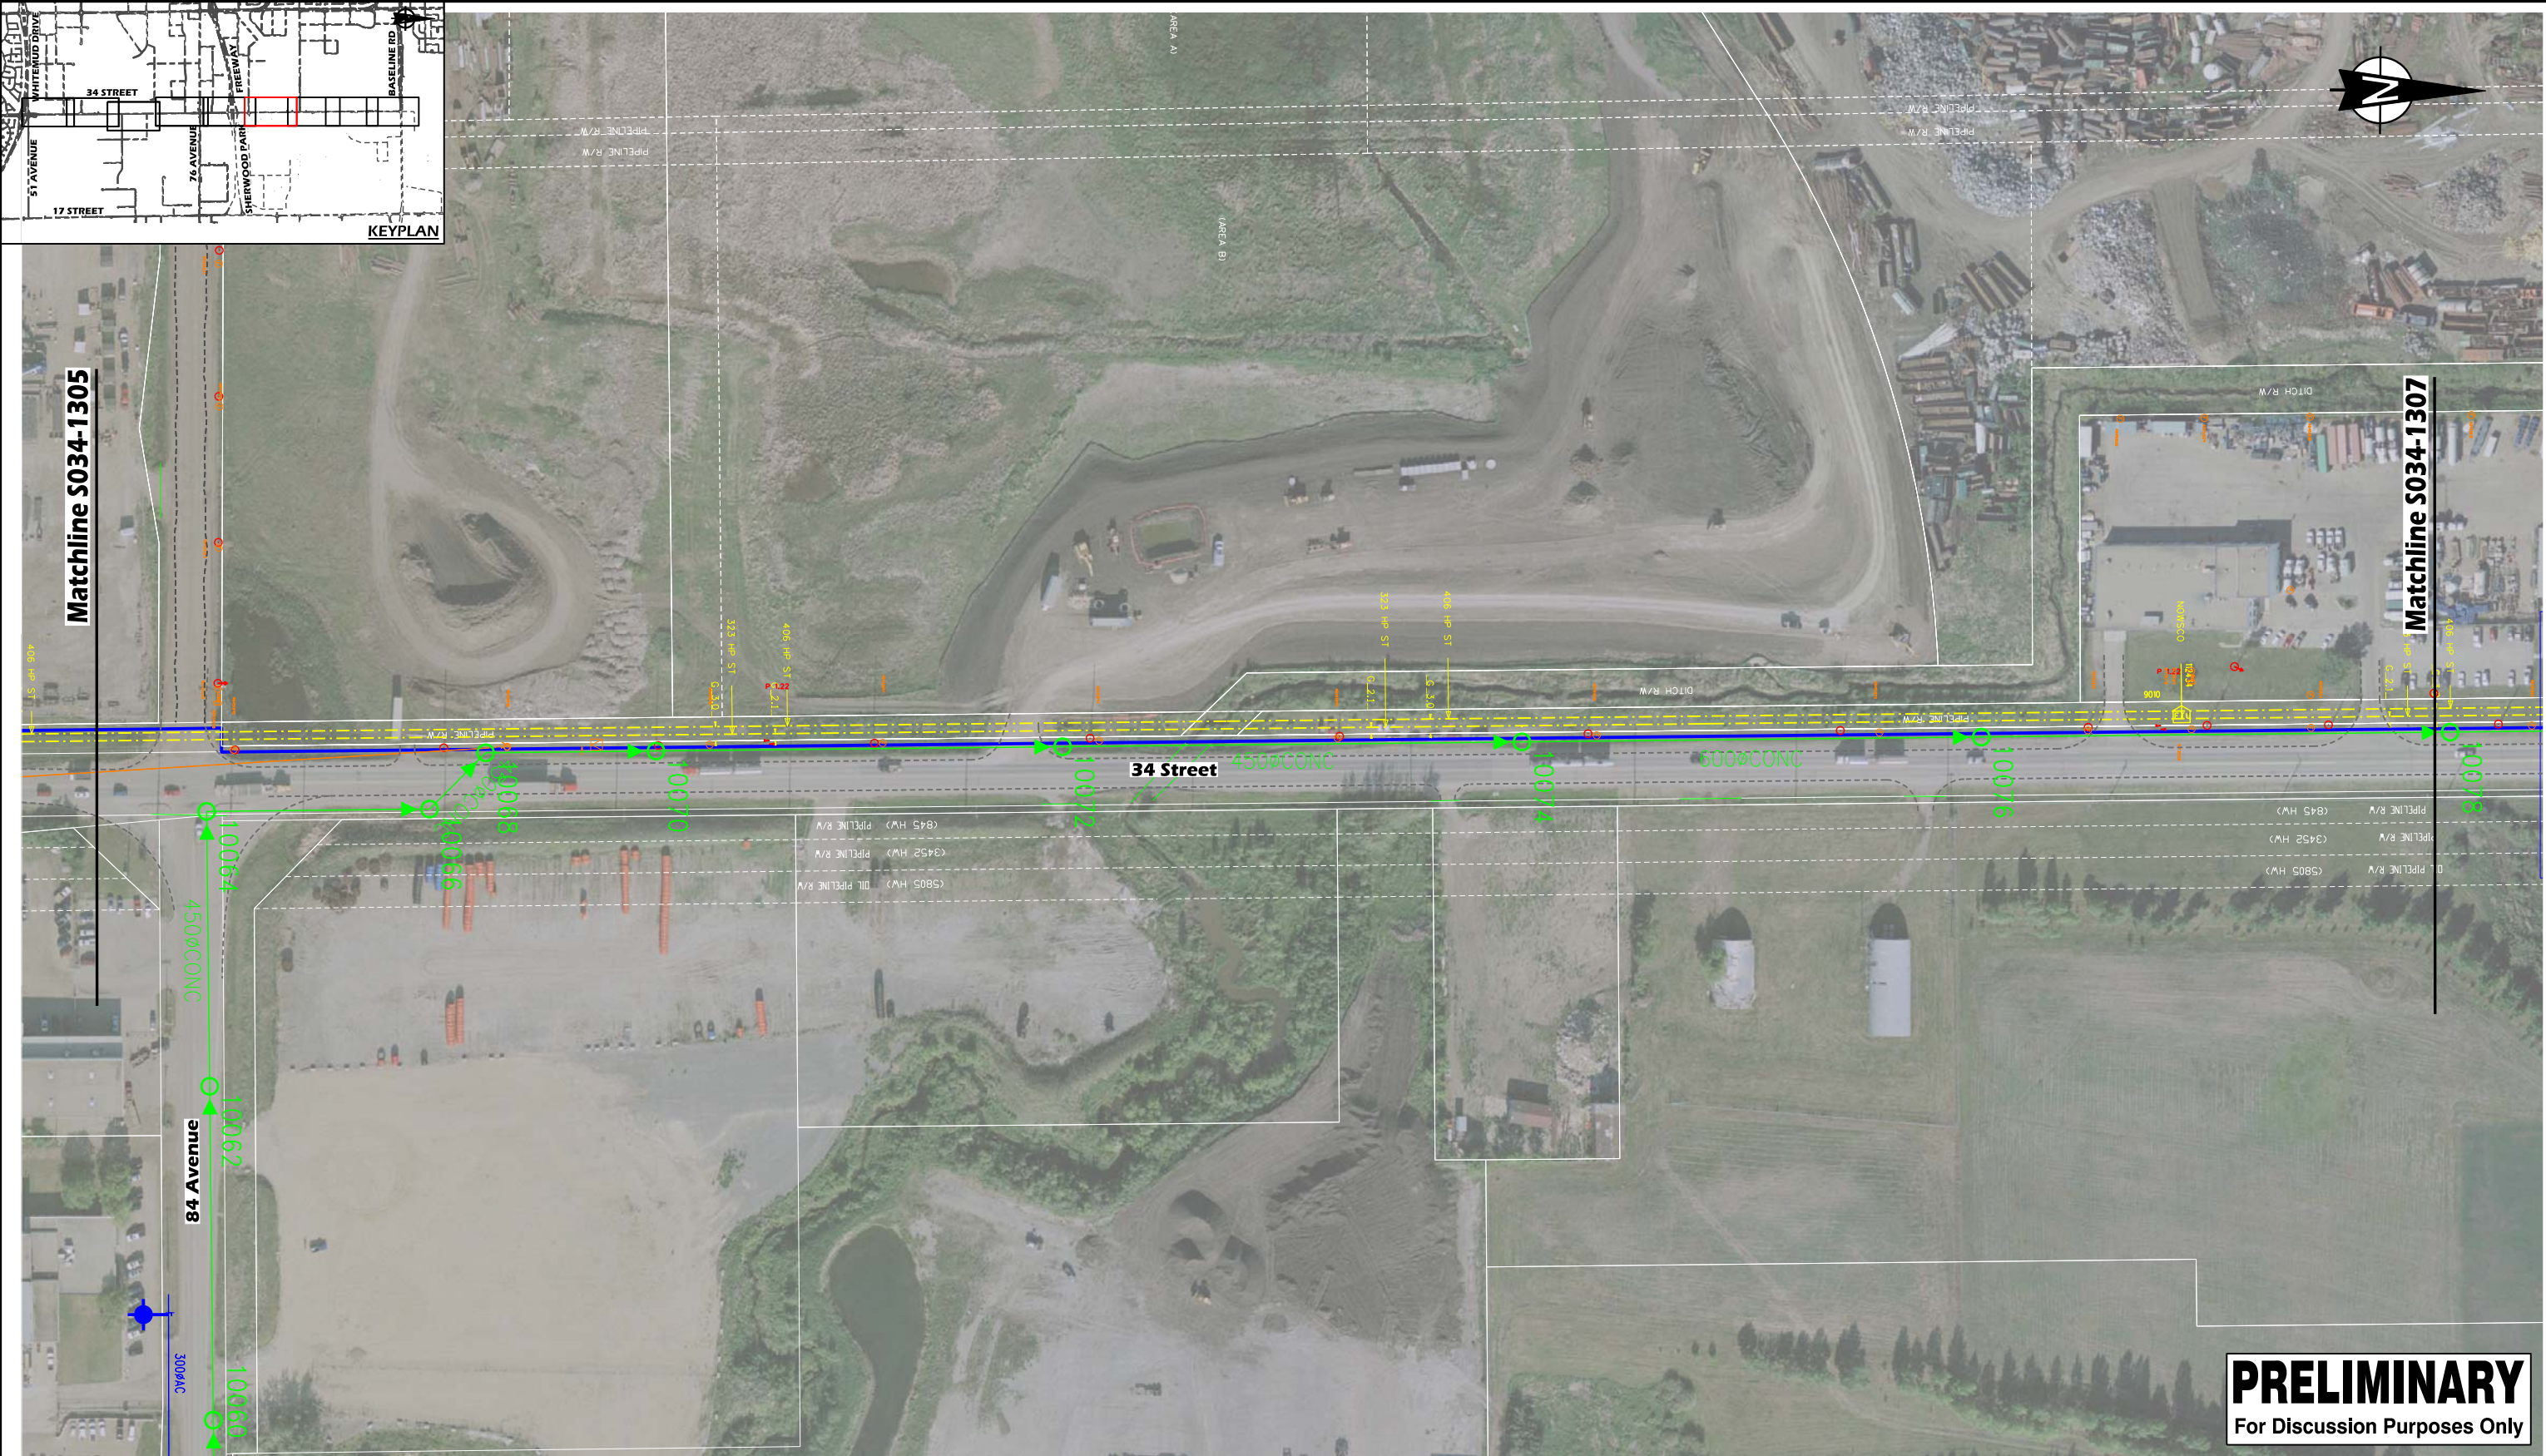

LEGEND

Telephone / Buried Cable

Gas / Line

Gas / Service

Gas / Pipeline

Water / Line

Drainage / Line

Drainage / Line

Power / Conduit

Power / Trenchline

Traffic Poles Wiring

Power / Pad, Vault, Cubicles

Power / Pole

Telephone / Pedestals

Telephone / Pole

Telephone / Manhole

**McElhanney**
Consulting Services Ltd.



THE CITY OF
Edmonton

TRANSPORTATION
SERVICES



STRATHCONA
COUNTY

Manager, Transportation Planning Branch

Director, Facility & Capital Planning

CONCEPT - SUBJECT TO PRELIMINARY SURVEY AND DESIGN

34 Street, Whitemud Dr to Baseline Road

Existing Utilities

20m040m


DRAWN: TD
REVIEWED:
DATE: 2013 03 07


PLAN NO.

S034-1306

PERMIT TO PRACTICE P6383

34th Street Utilities.dgn Sheet 6 3/7/2013 2:31:27 PM

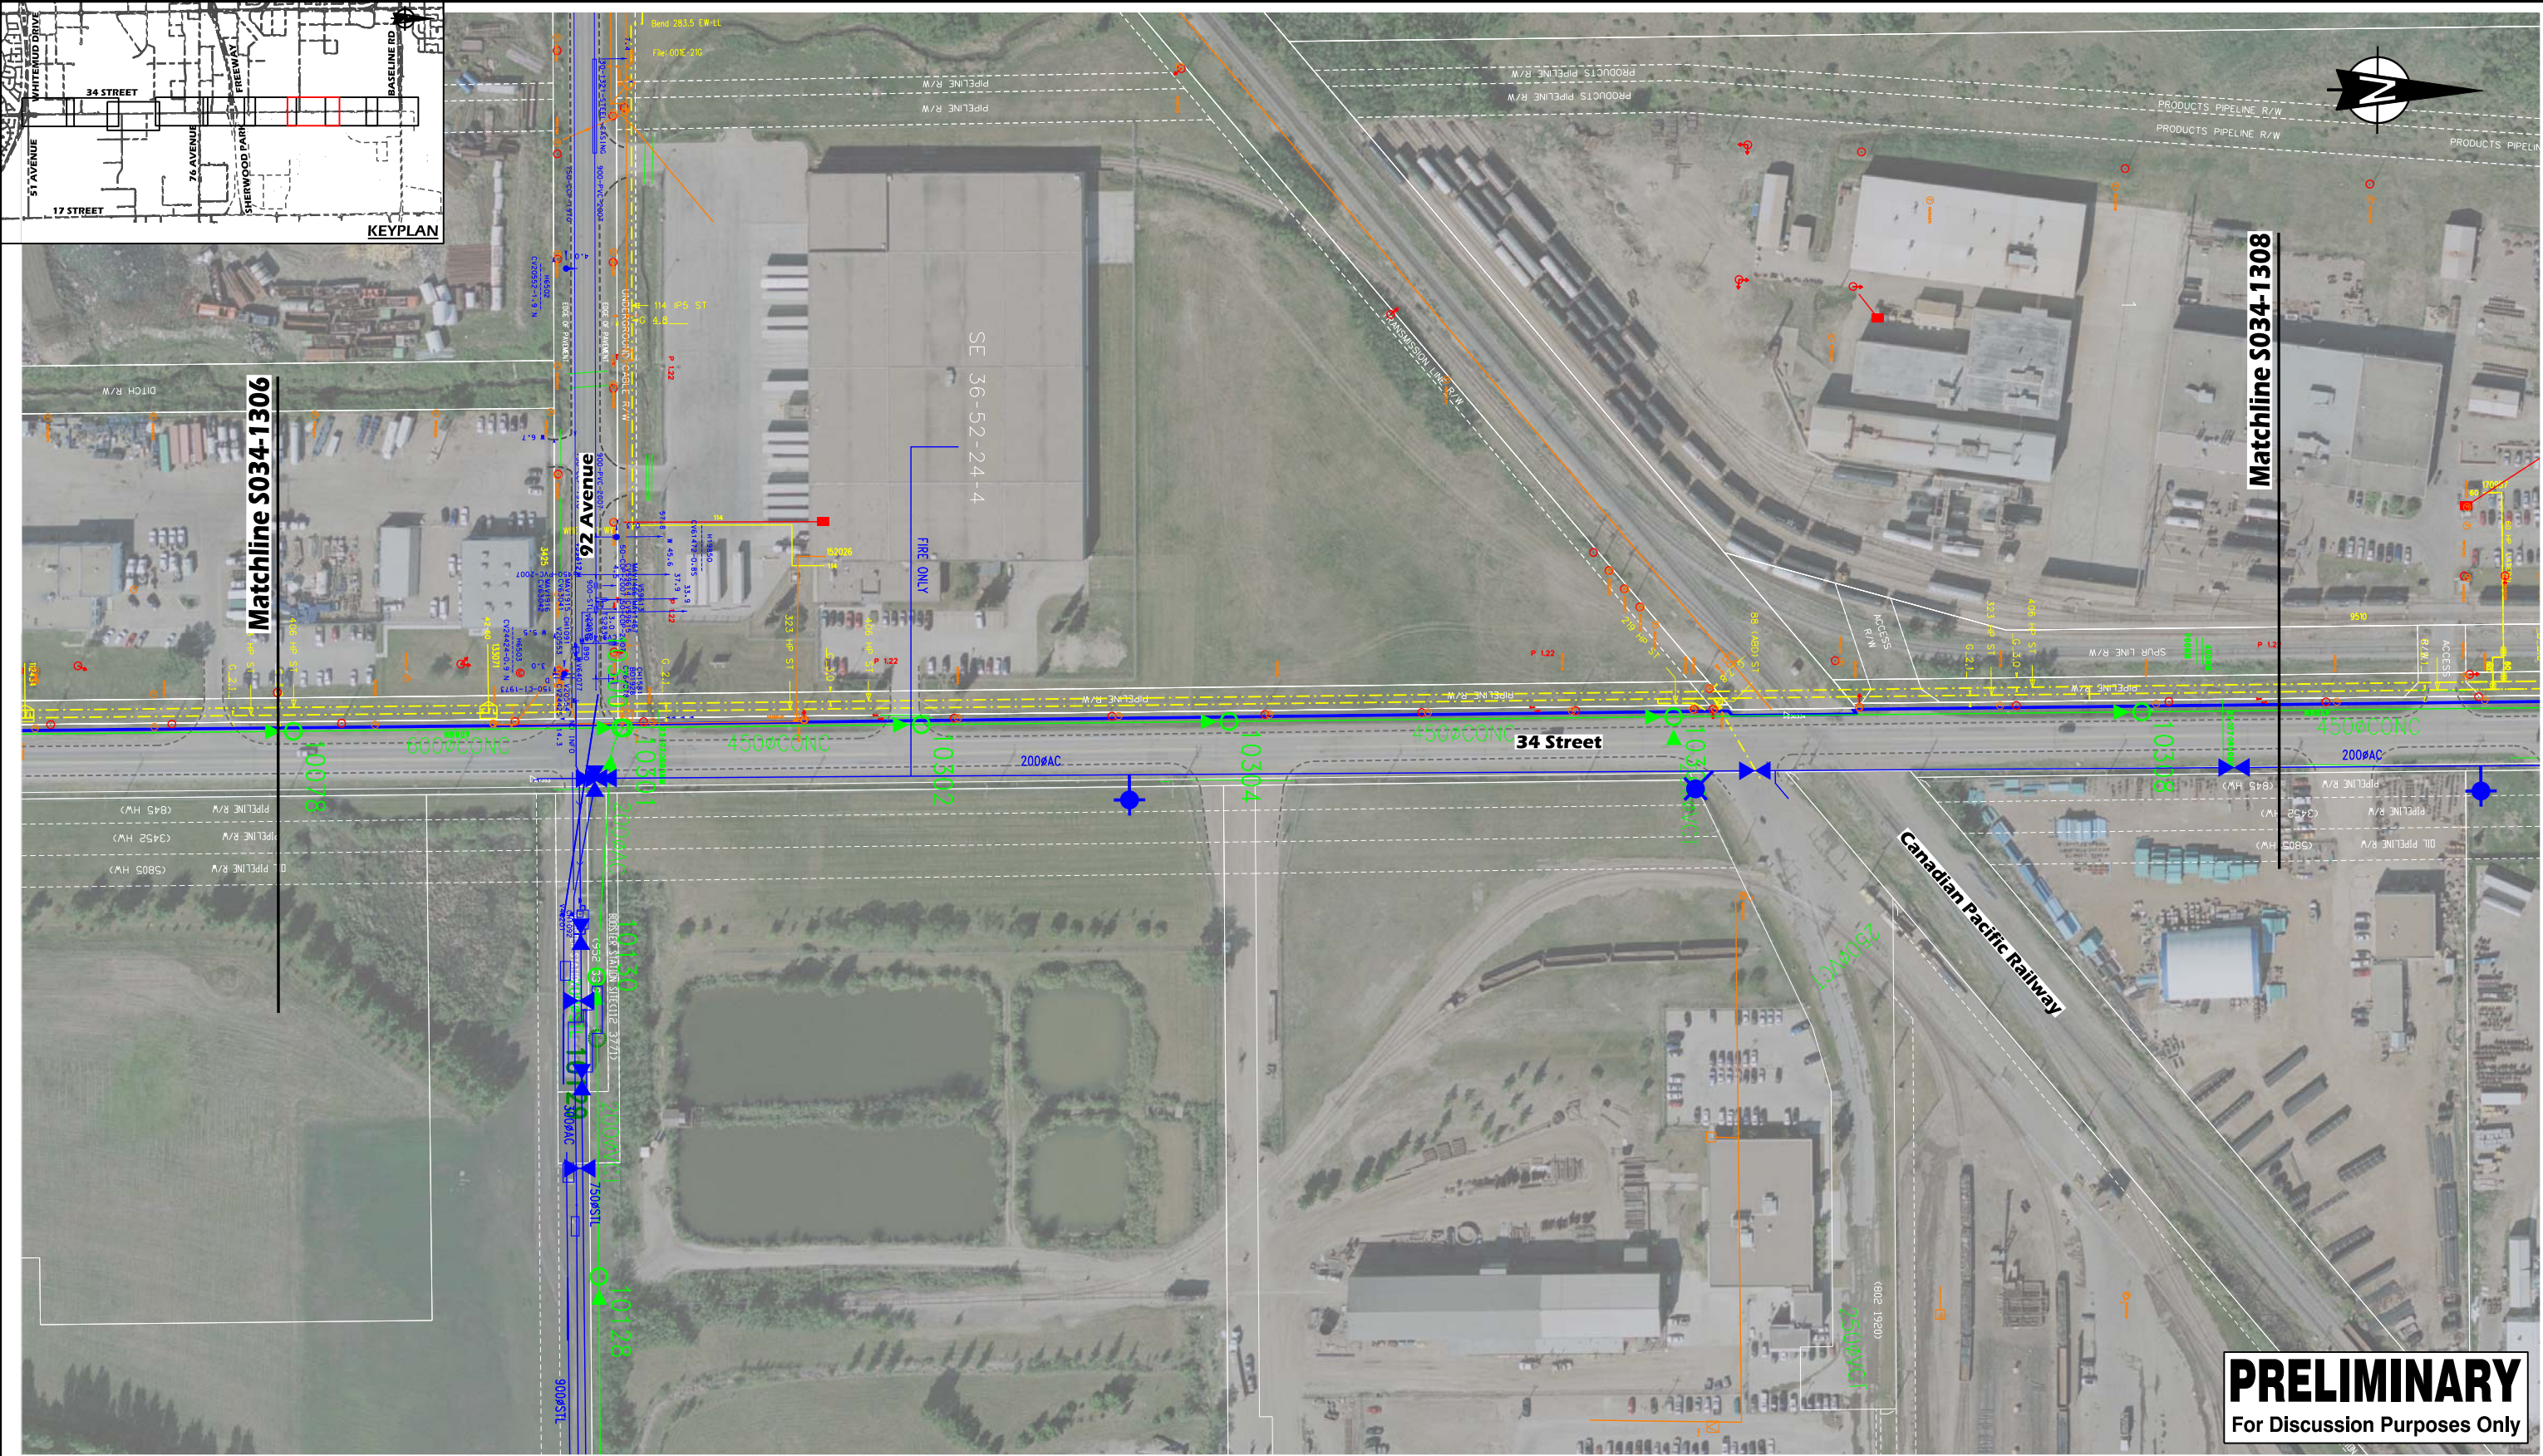
 
<u>LEGEND</u>					
	Telephone / Buried Cable		Drainage / Line		Power / Pad, Vault, Cubicles
	Gas / Line		Drainage / Line		Power / Pole
	Gas / Service		Power / Conduit		Telephone / Pedestals
	Gas / Pipeline		Power / Trenchline		Telephone / Pole
	Water / Line		Traffic Poles Wiring		Telephone / Manhole

Manager, Transportation Planning Branch

Director, Facility & Capital Planning

PERMIT TO PRACTICE P6383



CONCEPT - SUBJECT TO PRELIMINARY SURVEY AND DESIGN

34 Street, Whitemud Dr to Baseline Road
Existing Utilities

20m 0 40m

DRAWN: TD
REVIEWED:
DATE: 2013 03 07

PLAN NO.
S034-1307

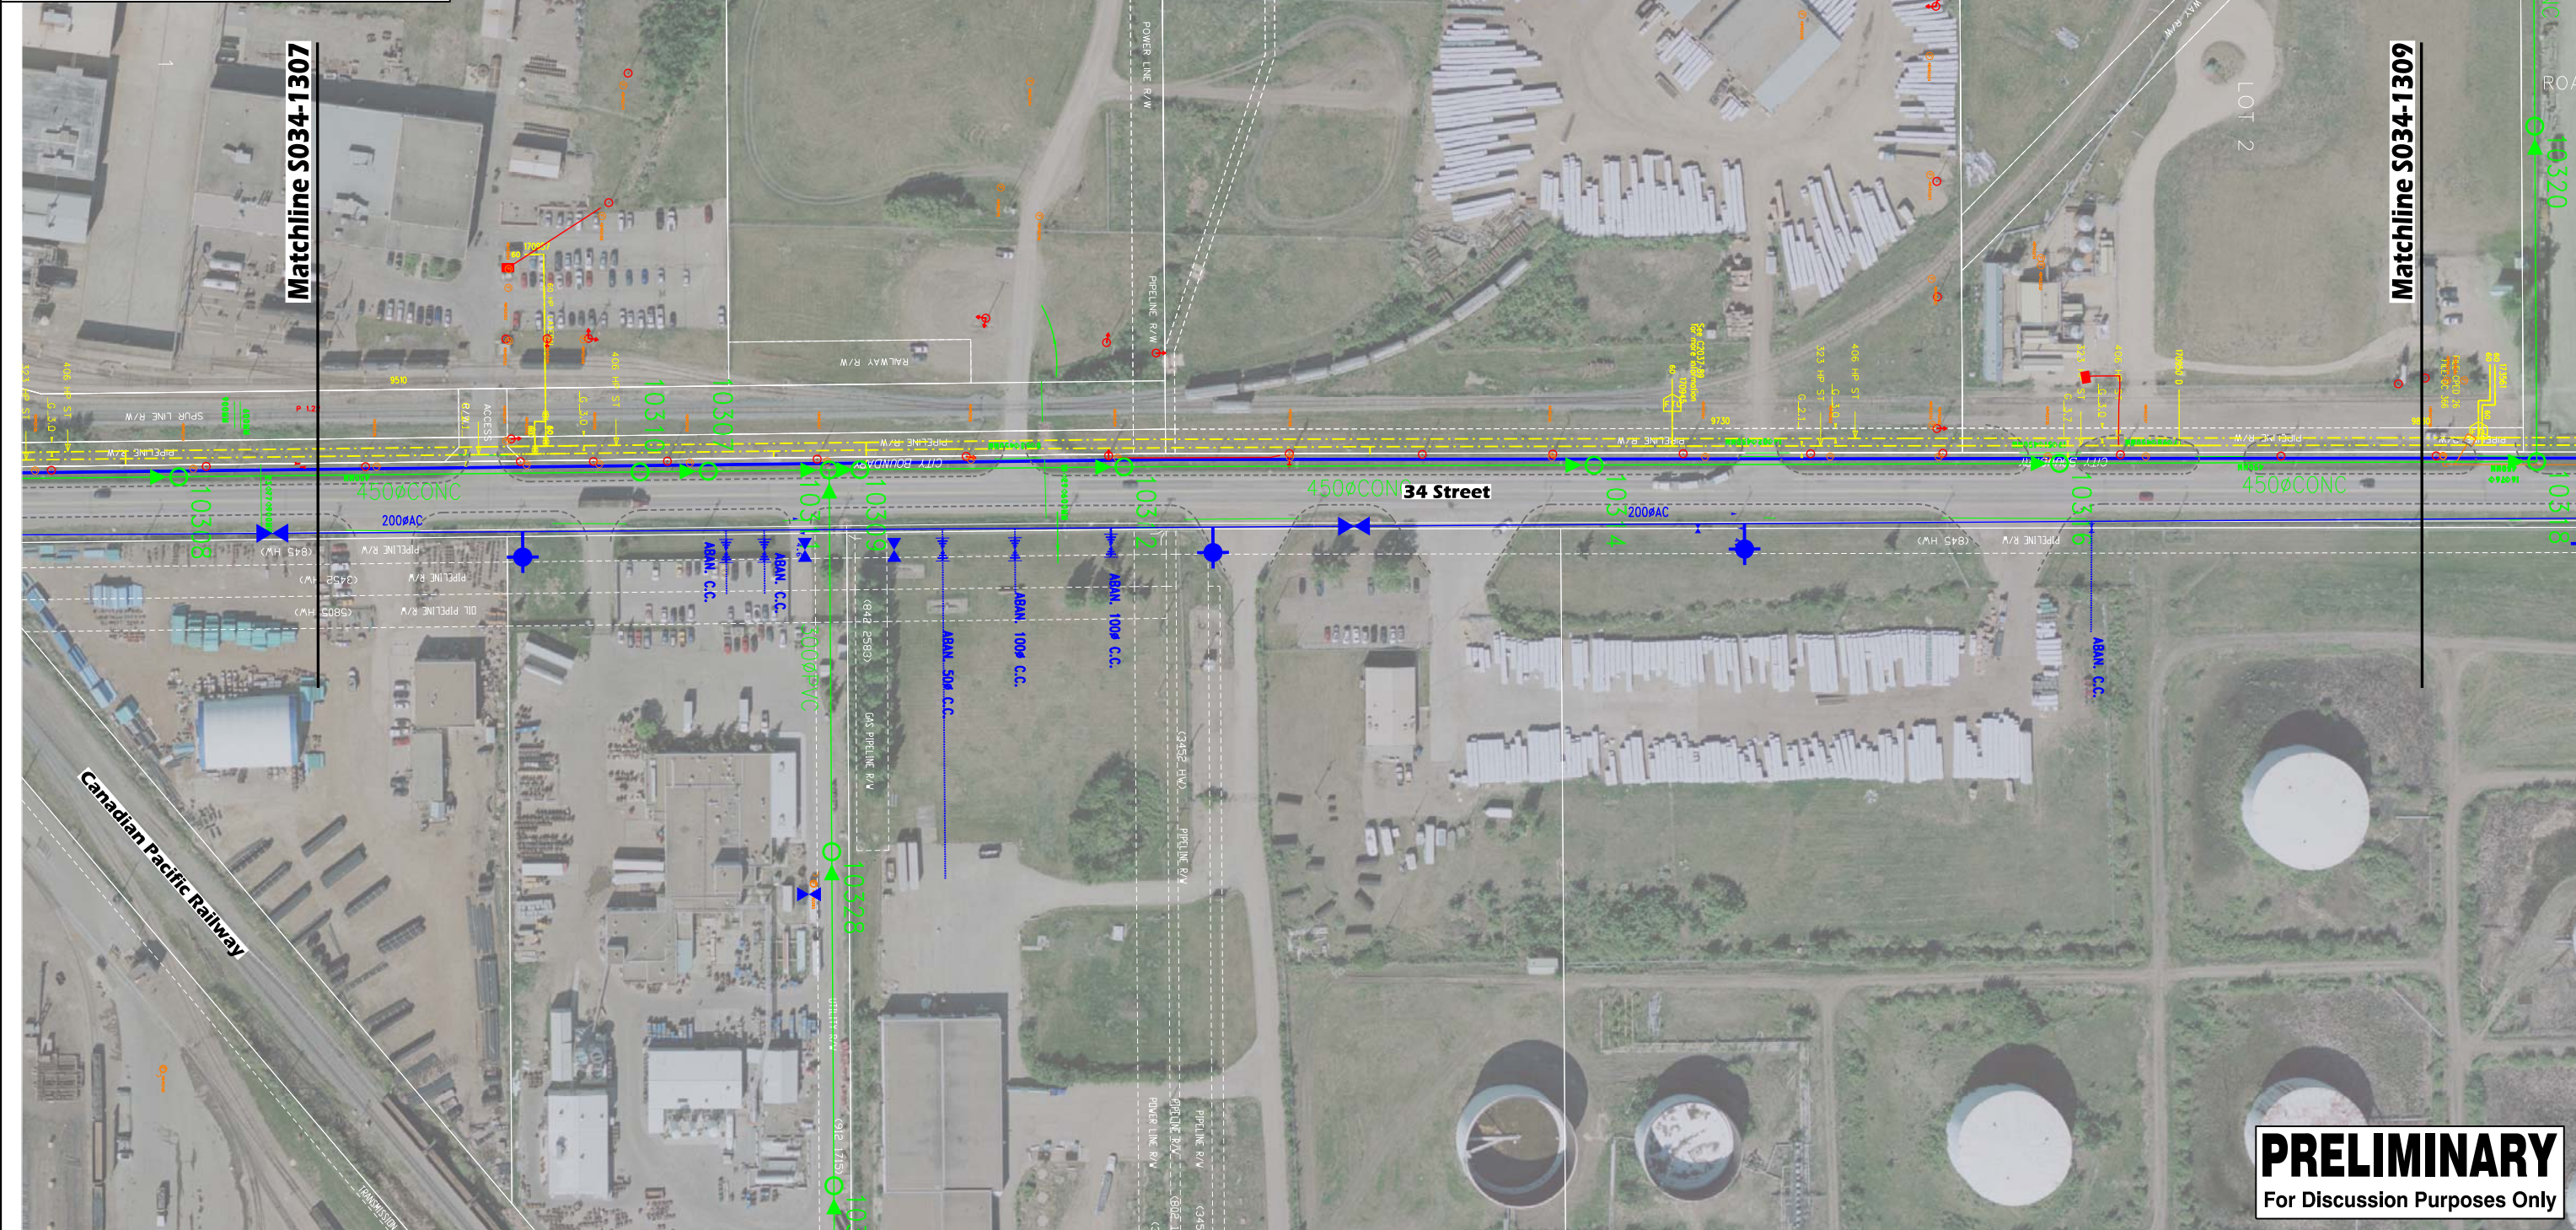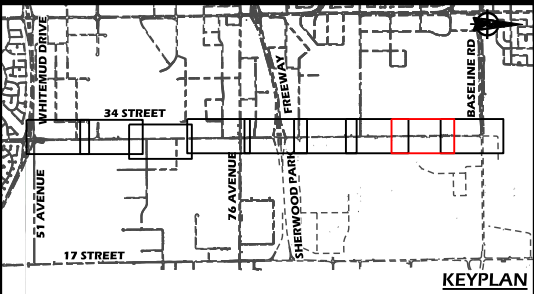

<u>LEGEND</u>					
	Telephone / Buried Cable		Drainage / Line		Power / Pad, Vault, Cubicles
	Gas / Line		Drainage / Line		Power / Pole
	Gas / Service		Power / Conduit		Telephone / Pedestals
	Gas / Pipeline		Power / Trenchline		Telephone / Pole
	Water / Line		Traffic Poles Wiring		Telephone / Manhole

Manager, Transportation Planning Branch

Director, Facility & Capital Planning

PERMIT TO PRACTICE P6383


CONCEPT - SUBJECT TO PRELIMINARY SURVEY AND DESIGN

34 Street, Whitemud Dr to Baseline Road
Existing Utilities


20m 0 40m

DRAWN: TD
REVIEWED:
DATE: 2013 03 07

PLAN NO.
S034-1308

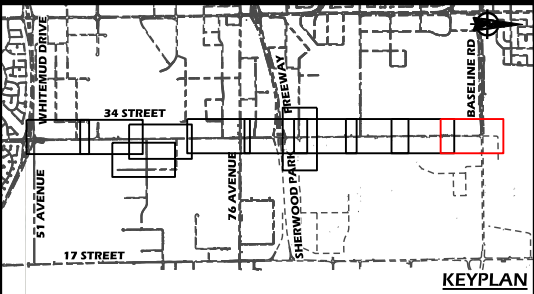

Matchline S034-1308

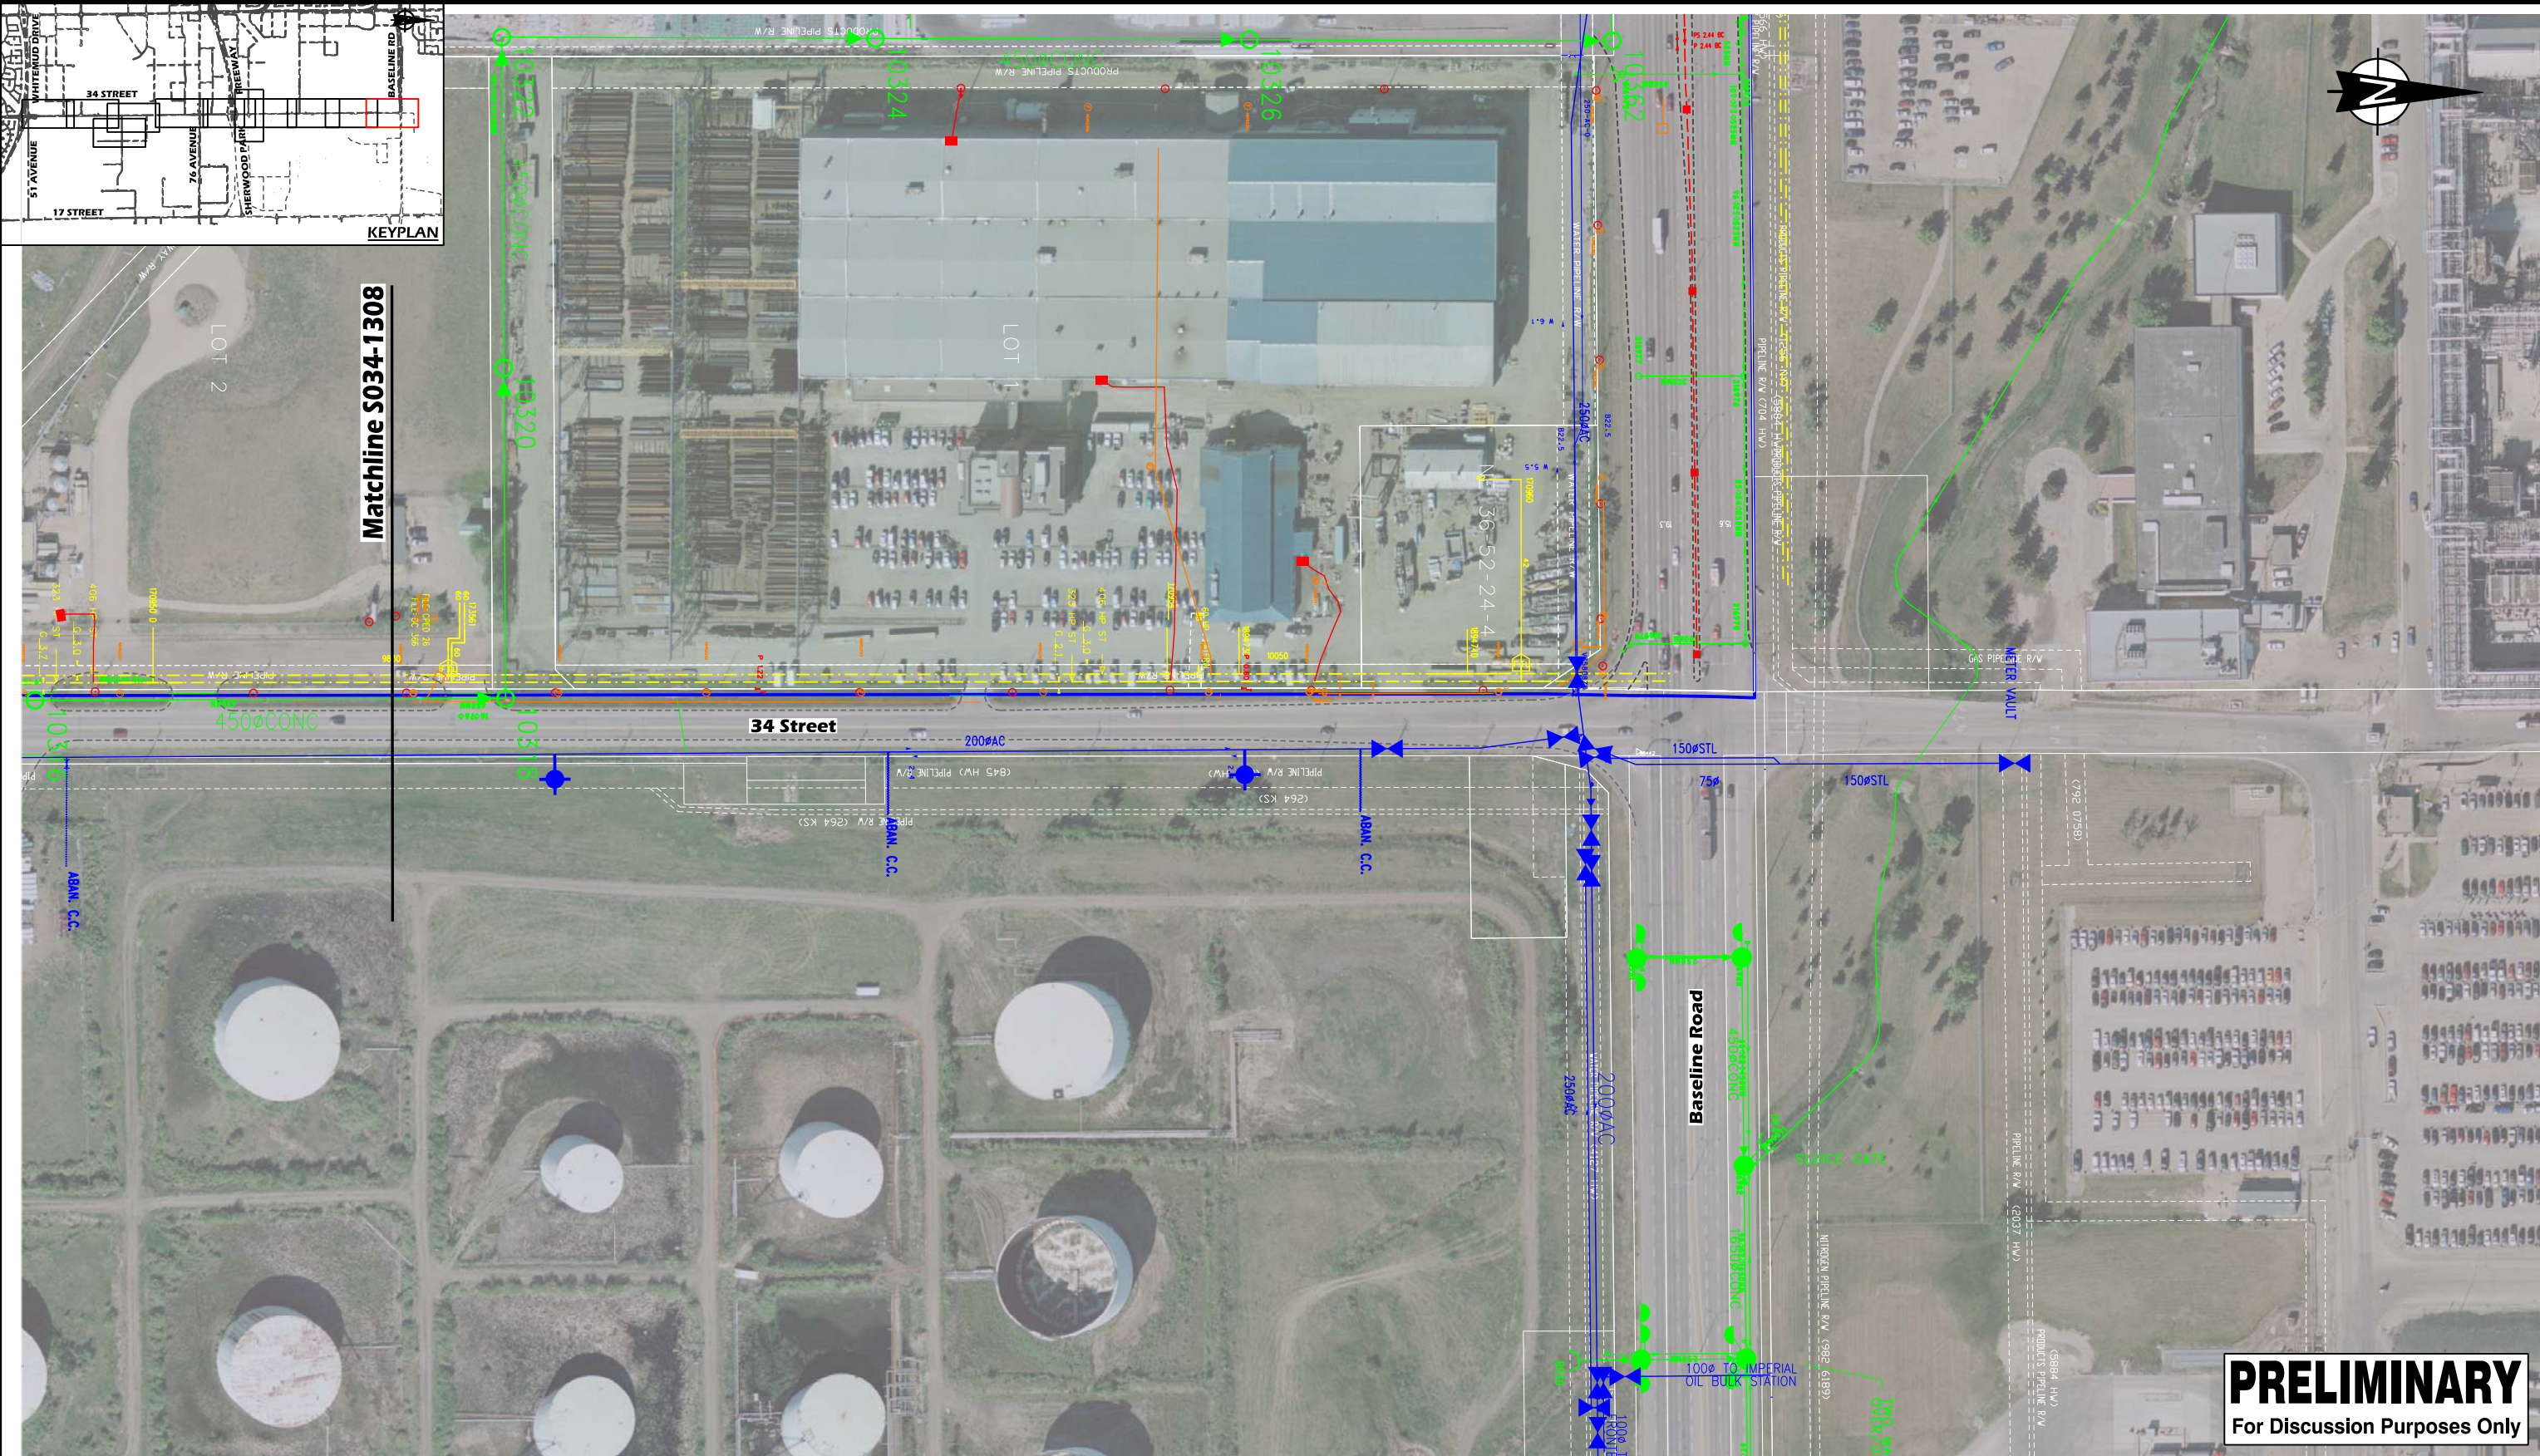

PRELIMINARY
For Discussion Purposes Only

LEGEND					
	Telephone / Buried Cable		Drainage / Line		Power / Pad, Vault, Cubicles
	Gas / Line		Drainage / Line		Power / Pole
	Gas / Service		Power / Conduit		Telephone / Pedestals
	Gas / Pipeline		Power / Trenchline		Telephone / Pole
	Water / Line		Traffic Poles Wiring		Telephone / Manhole

McElhanney
Consulting Services Ltd.

THE CITY OF
Edmonton
TRANSPORTATION SERVICES

STRATHCONA COUNTY

Manager, Transportation Planning Branch

Director, Facility & Capital Planning

CONCEPT - SUBJECT TO PRELIMINARY SURVEY AND DESIGN

34 Street, Whitemud Dr to Baseline Road
Existing Utilities

20m 0 40m

DRAWN: TD
REVIEWED:
DATE: 2013 03 07

PLAN NO.
S034-1309