


ARDROSSAN SKATEPARK

FINAL CONCEPT MODEL - SITE PLAN & CONTEXT



EXISTING CONDITIONS


CONTEXT PLAN

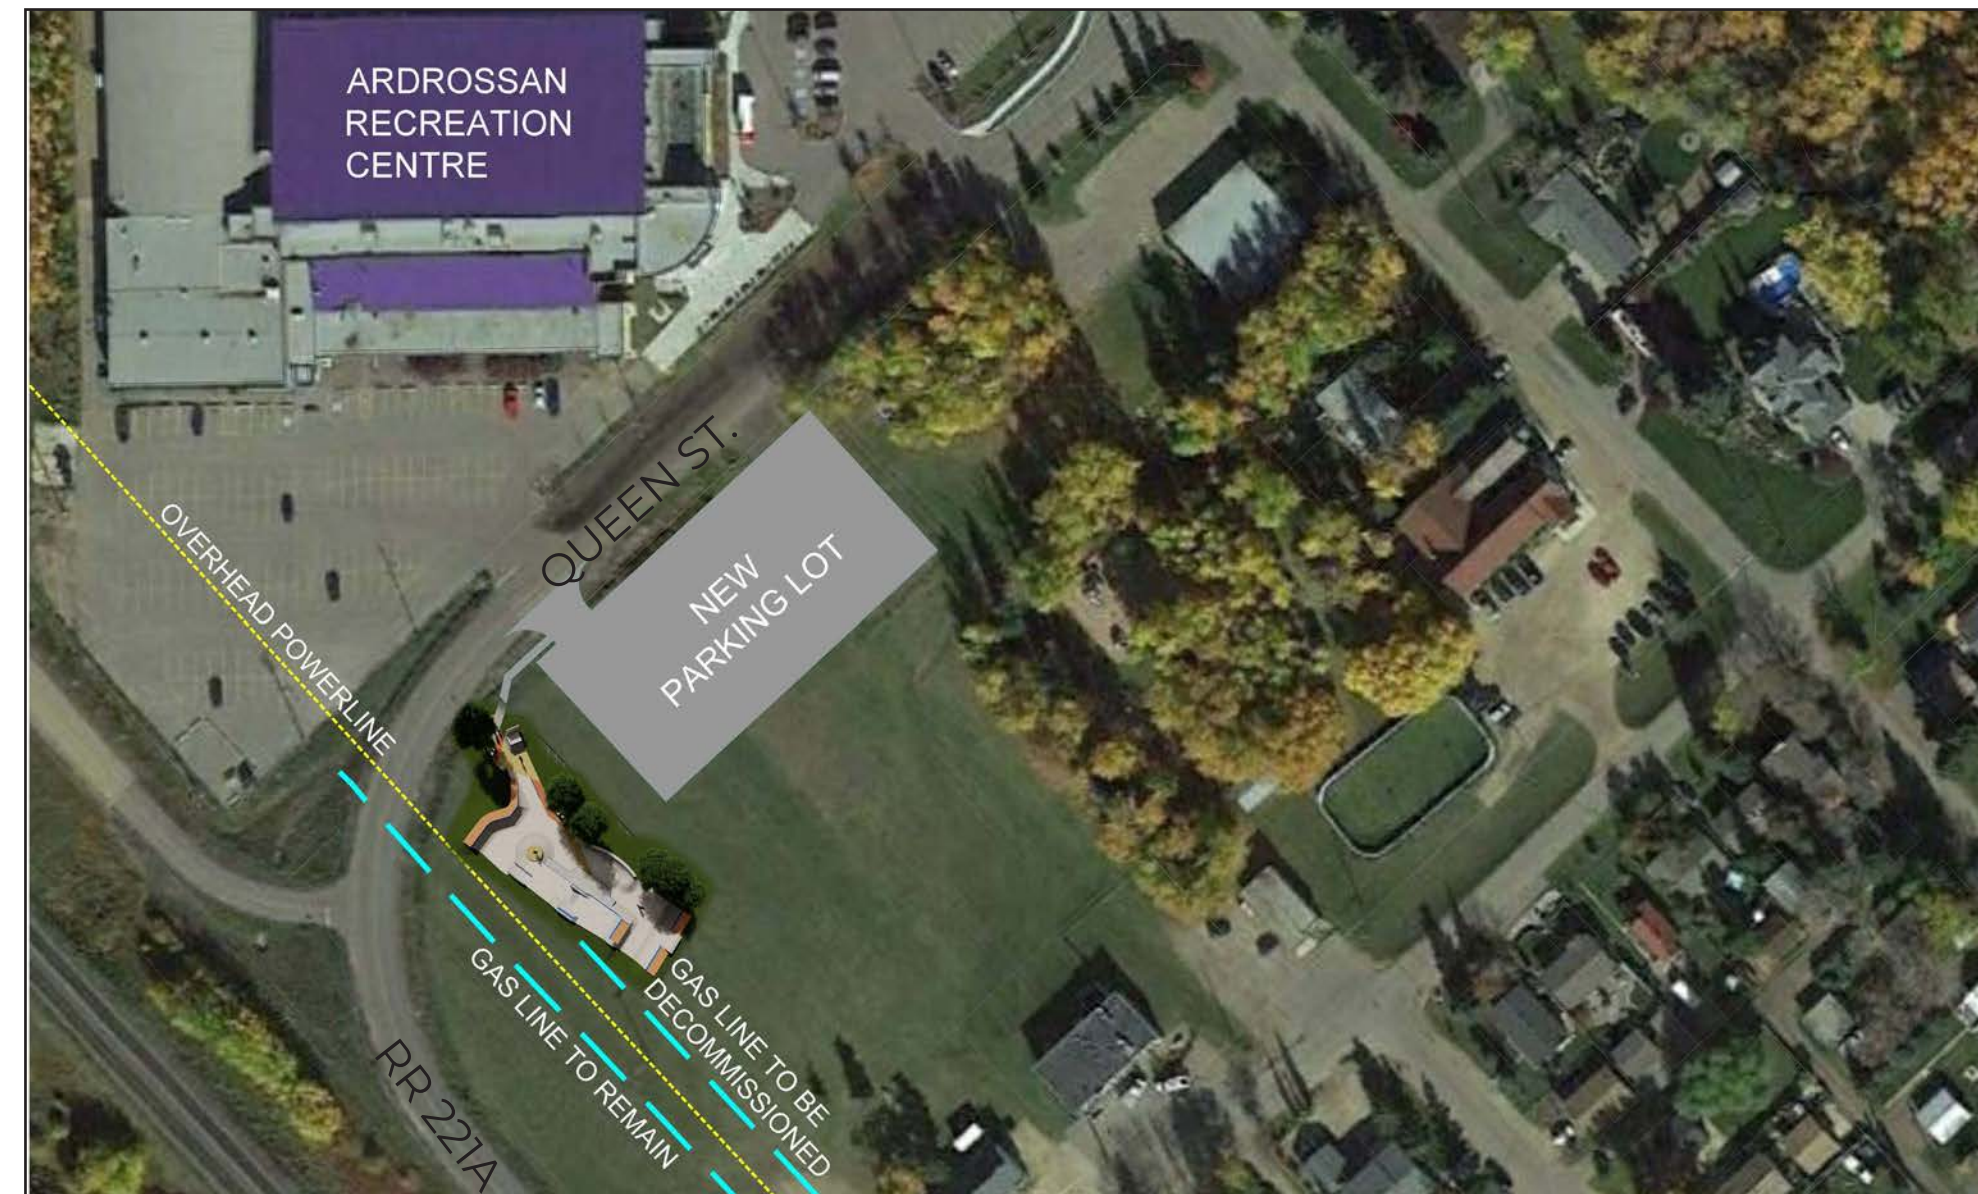

FEATURES LIST


- A** - 1'6" quarter pipe
- B** - 3 stair with out ledge
- C** - Slappy bank feature
- D** - Circular bank to mani pad with hay bale theme
- E** - Flat/down rail and ledge
- F** - 4' quarter pipe/hip
- G** - 4' blended transition to flat
- H** - 3'6" turn around quarter pipe
- I** - Flat bar
- J** - Technical street area with transition up to the 3 stair out ledge
- K** - Blended transition feature with pump bump
- L** - 5' quarter pipe launch to bank
- M** - 7' bank
- N** - 5' mini ramp with roll in
- O** - Seating area with custom concrete bench
- P** - Custom art wall

SITE PLAN

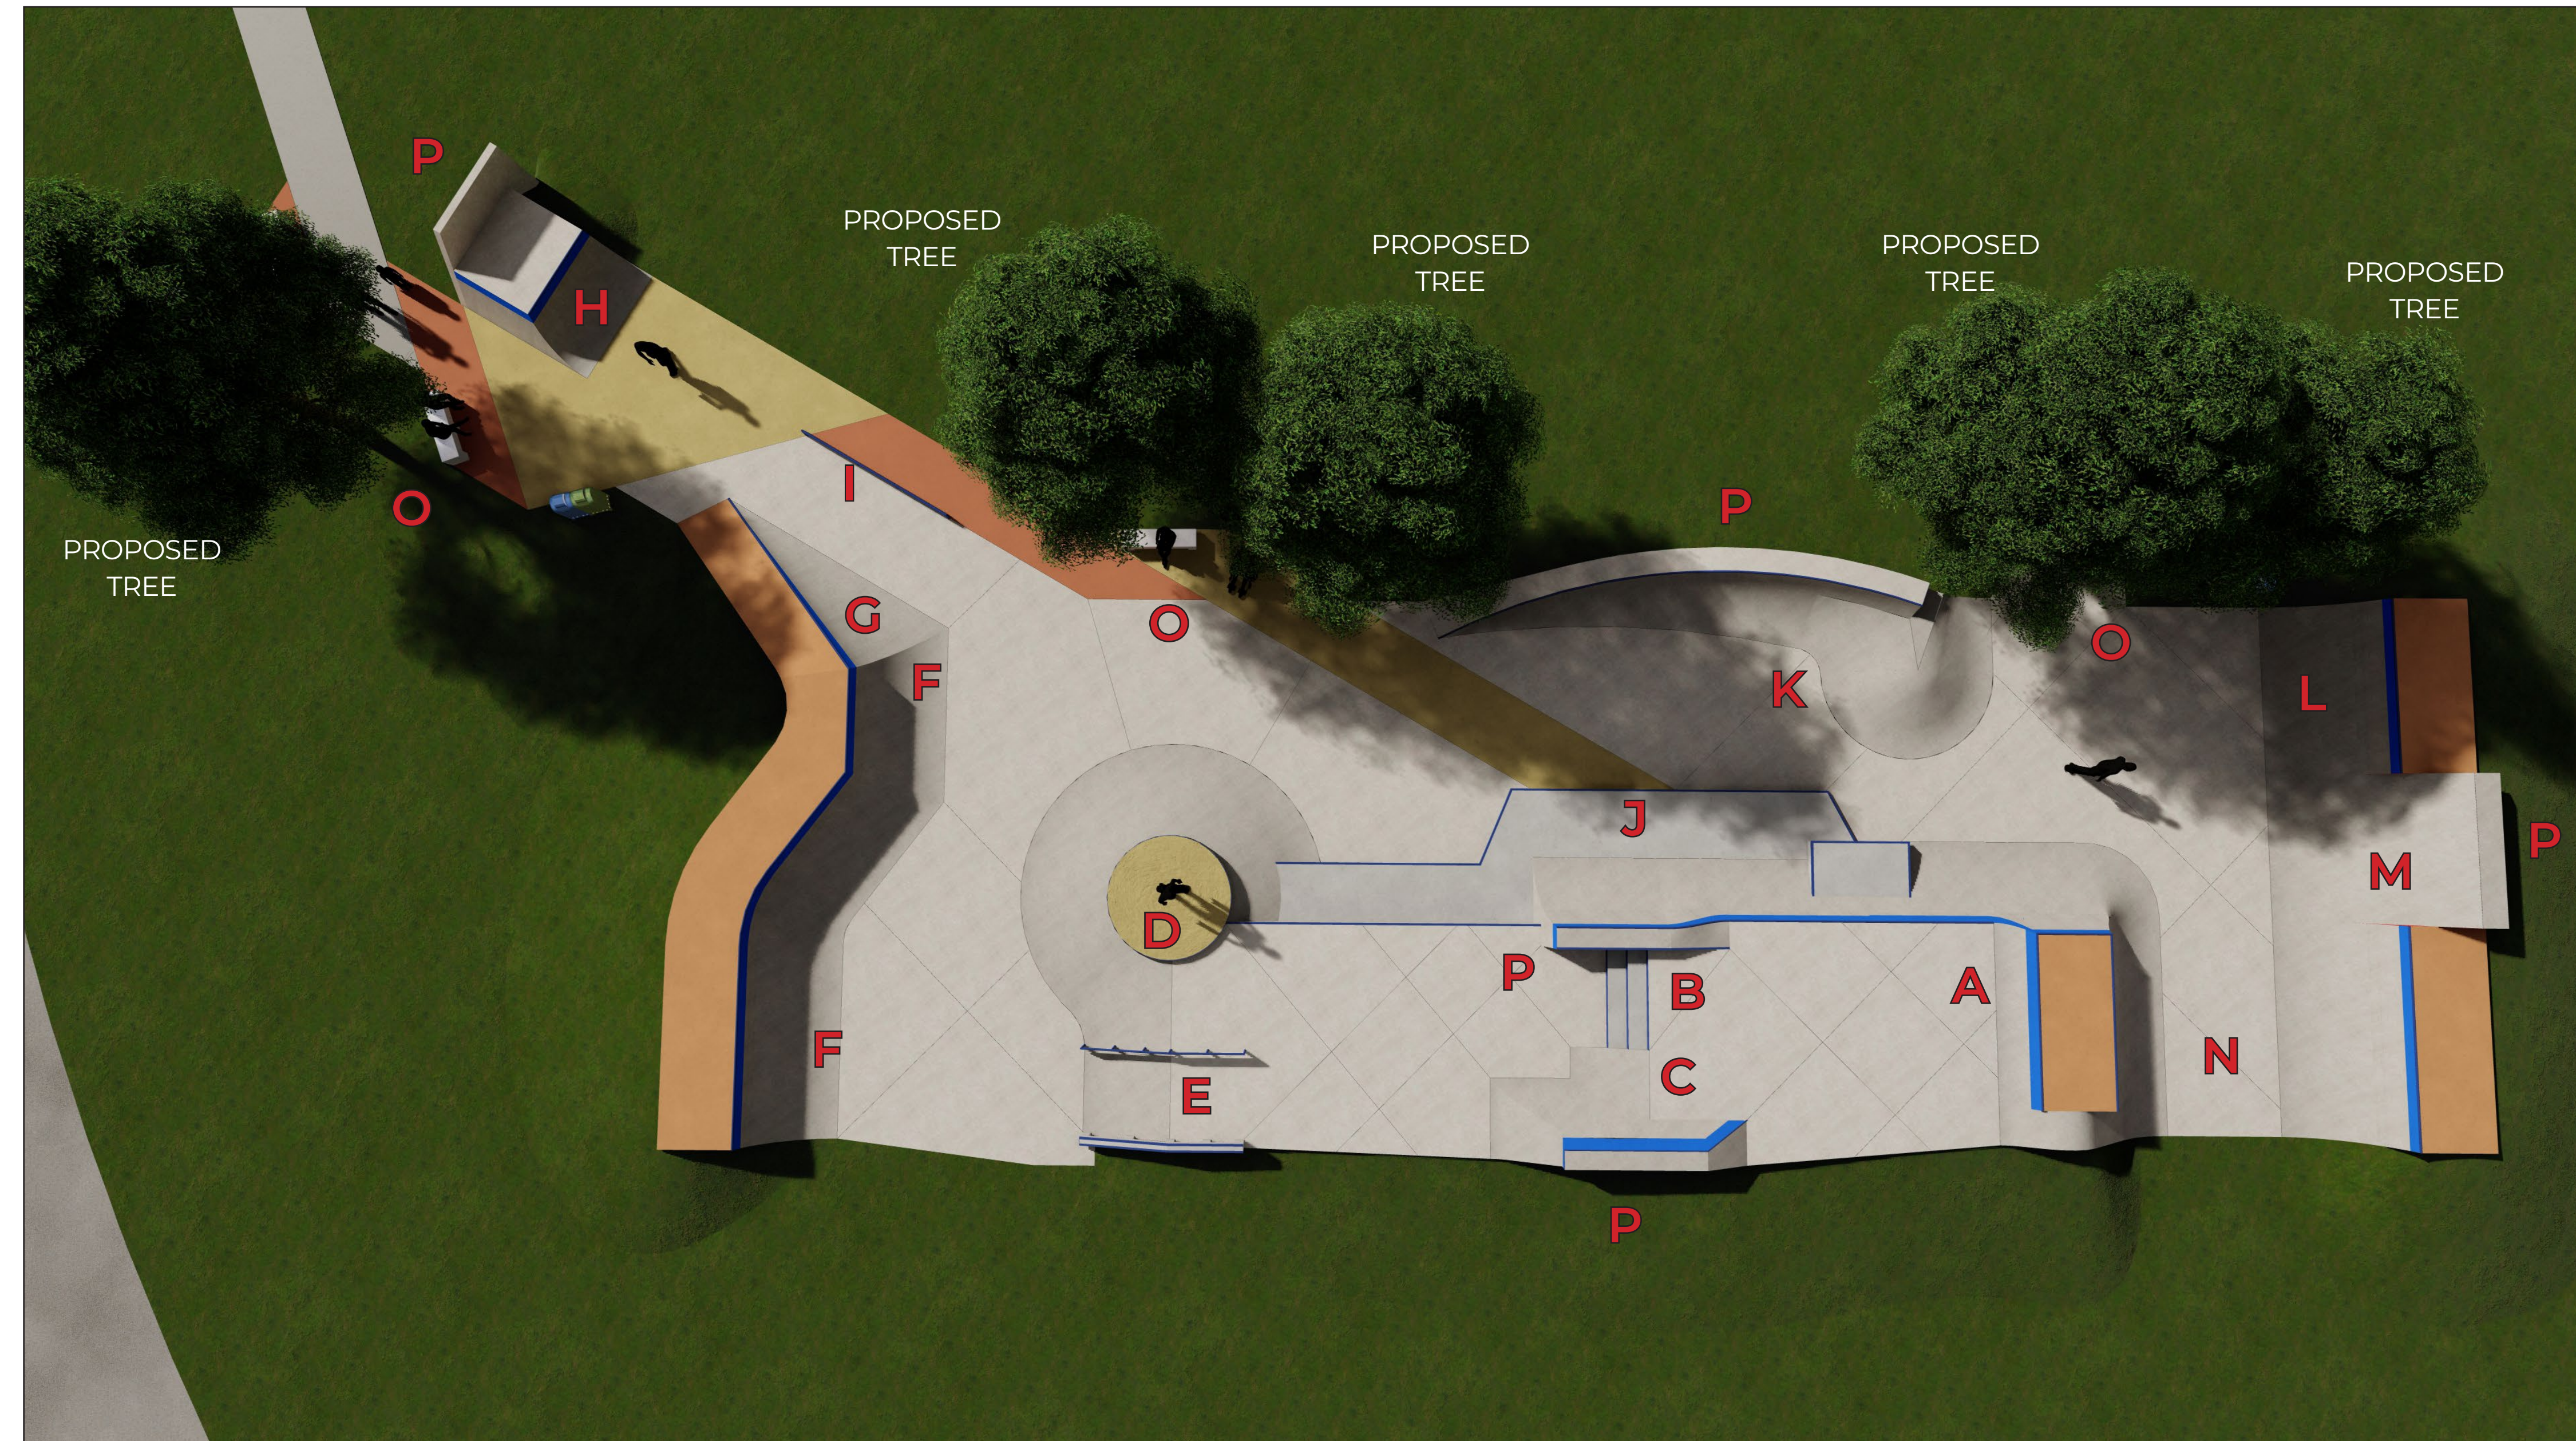


ARDROSSAN SKATEPARK

— FINAL CONCEPT MODEL - OVERALL VIEWS

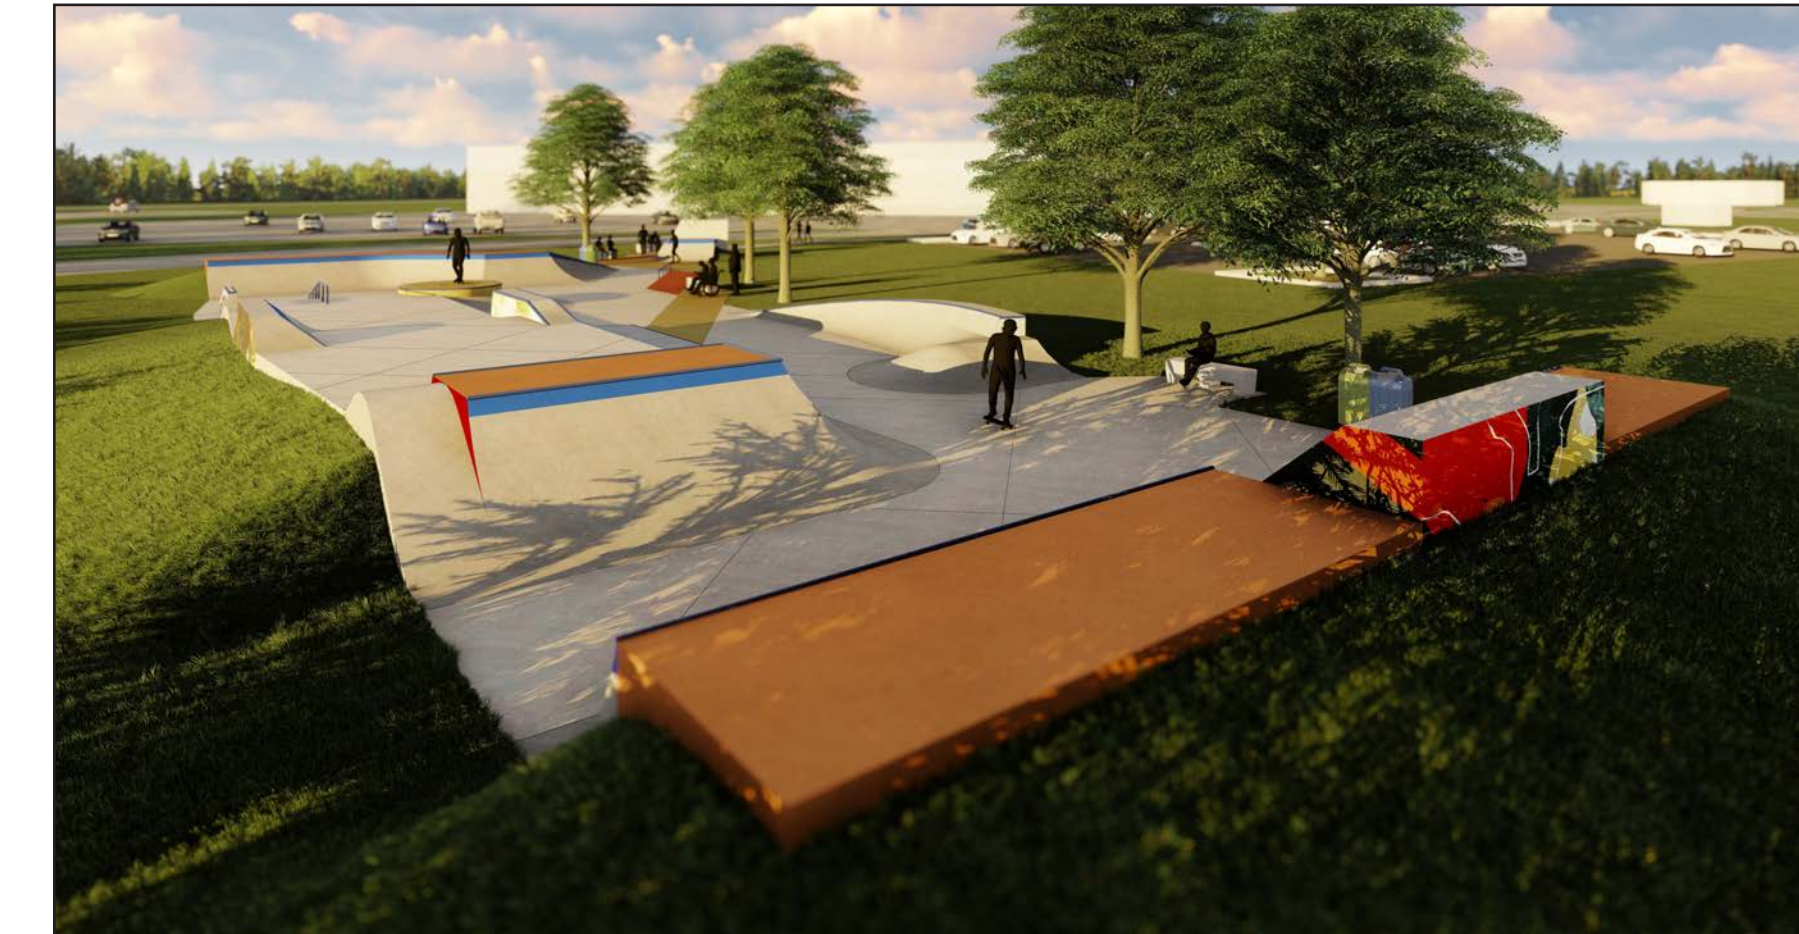




ARDROSSAN SKATEPARK

— FINAL CONCEPT MODEL - DETAIL VIEWS

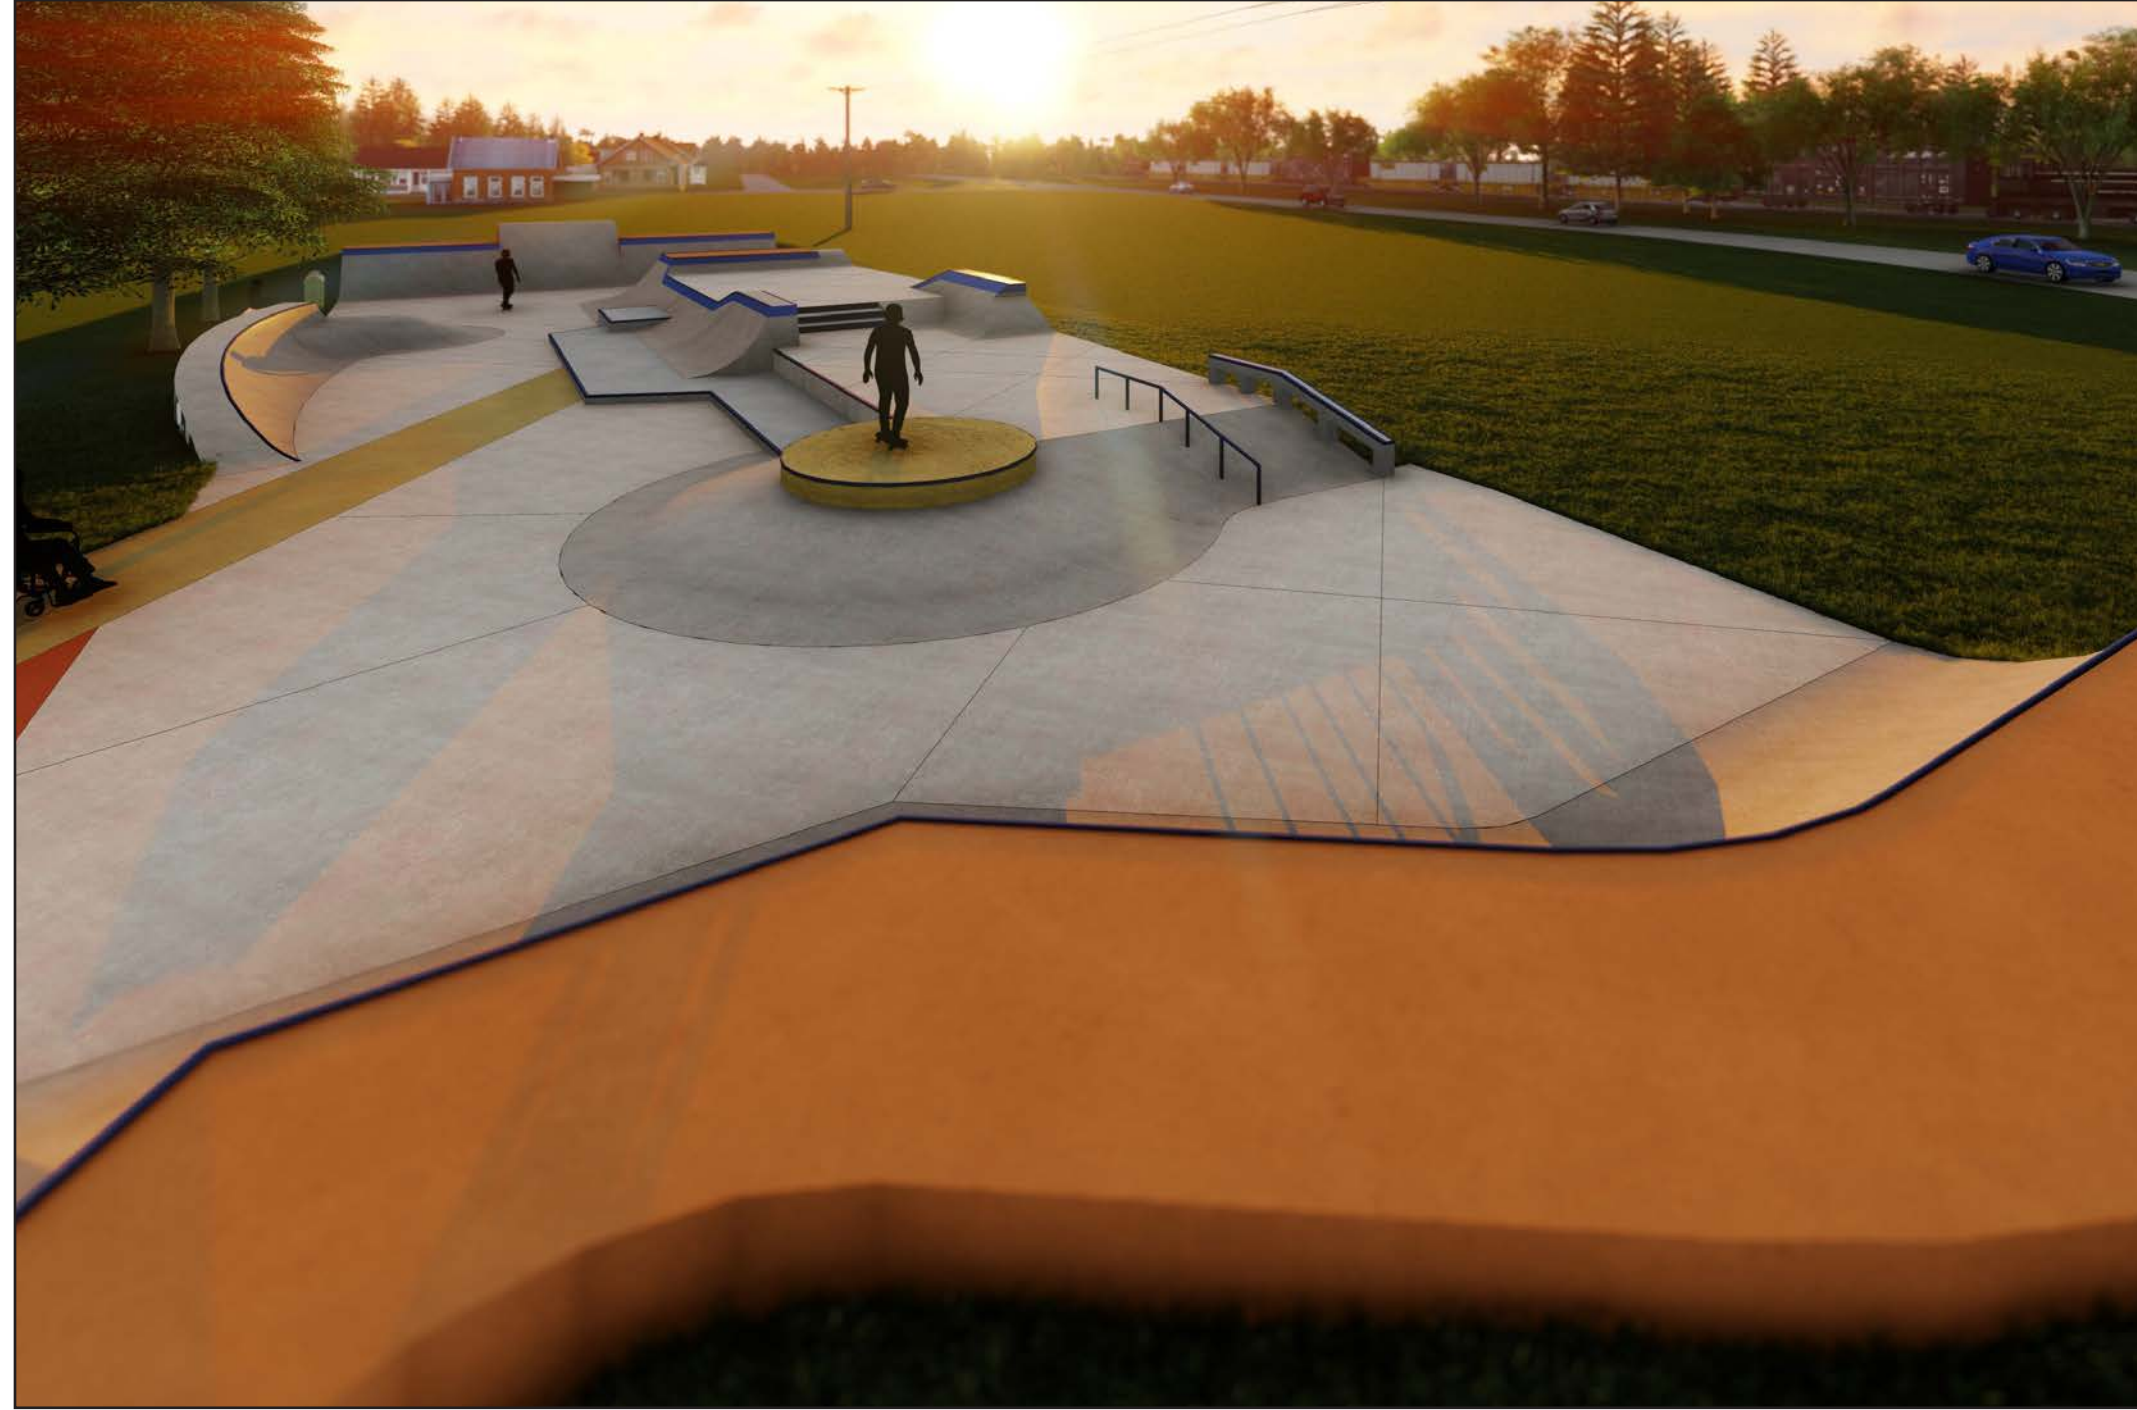

ARDROSSAN SKATEPARK

— FINAL CONCEPT MODEL - ART WALL VIEWS

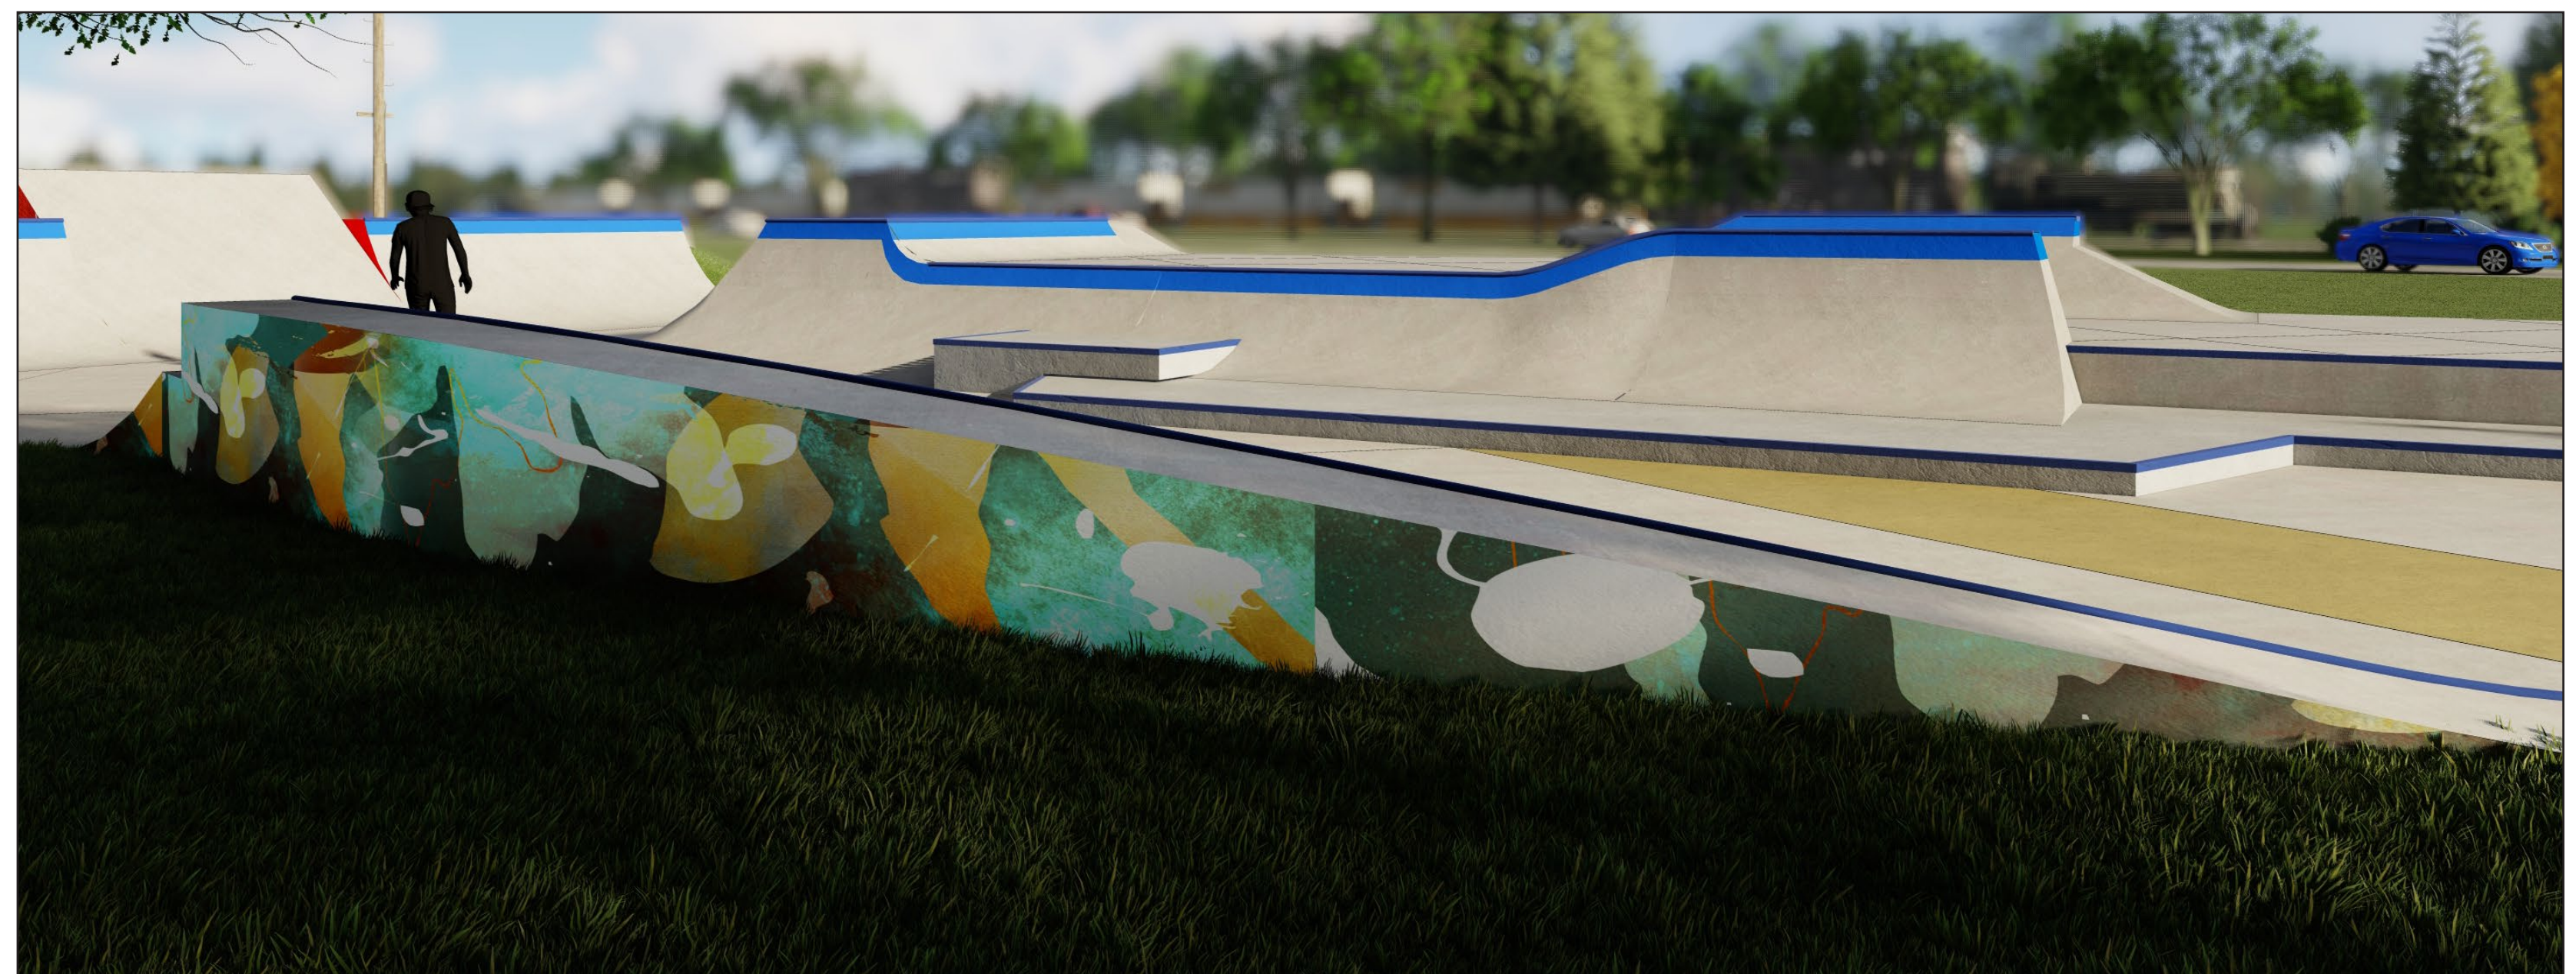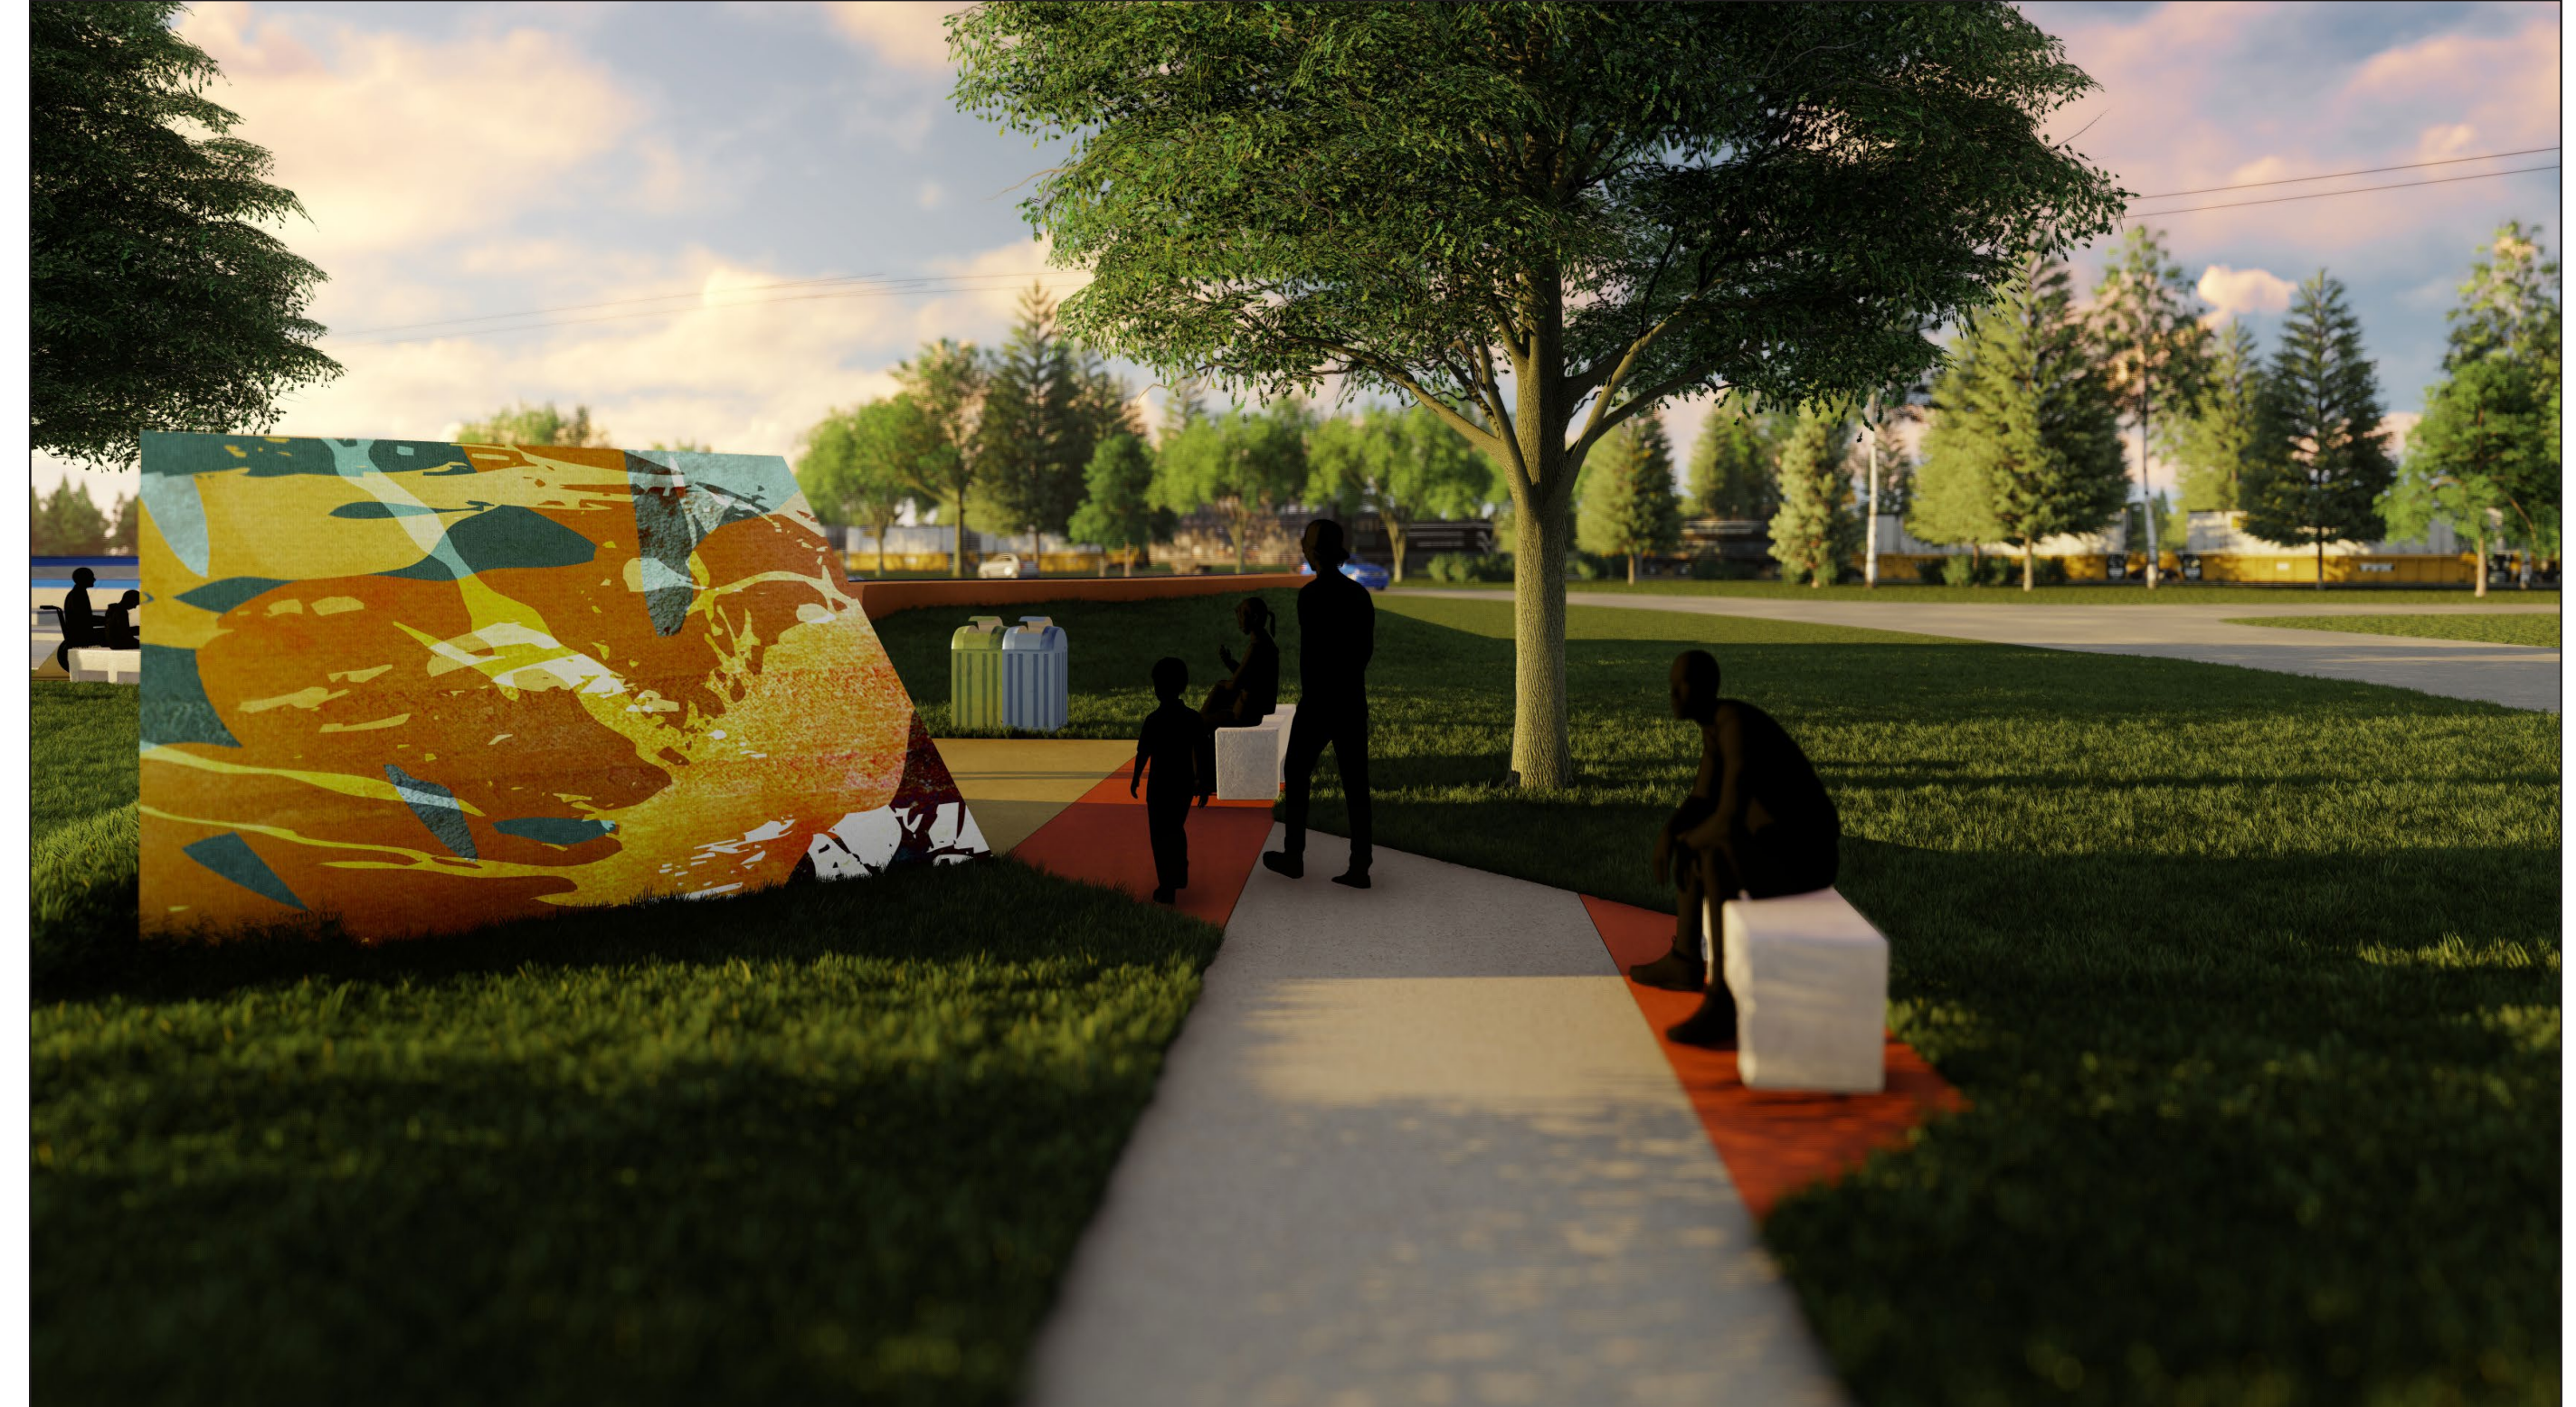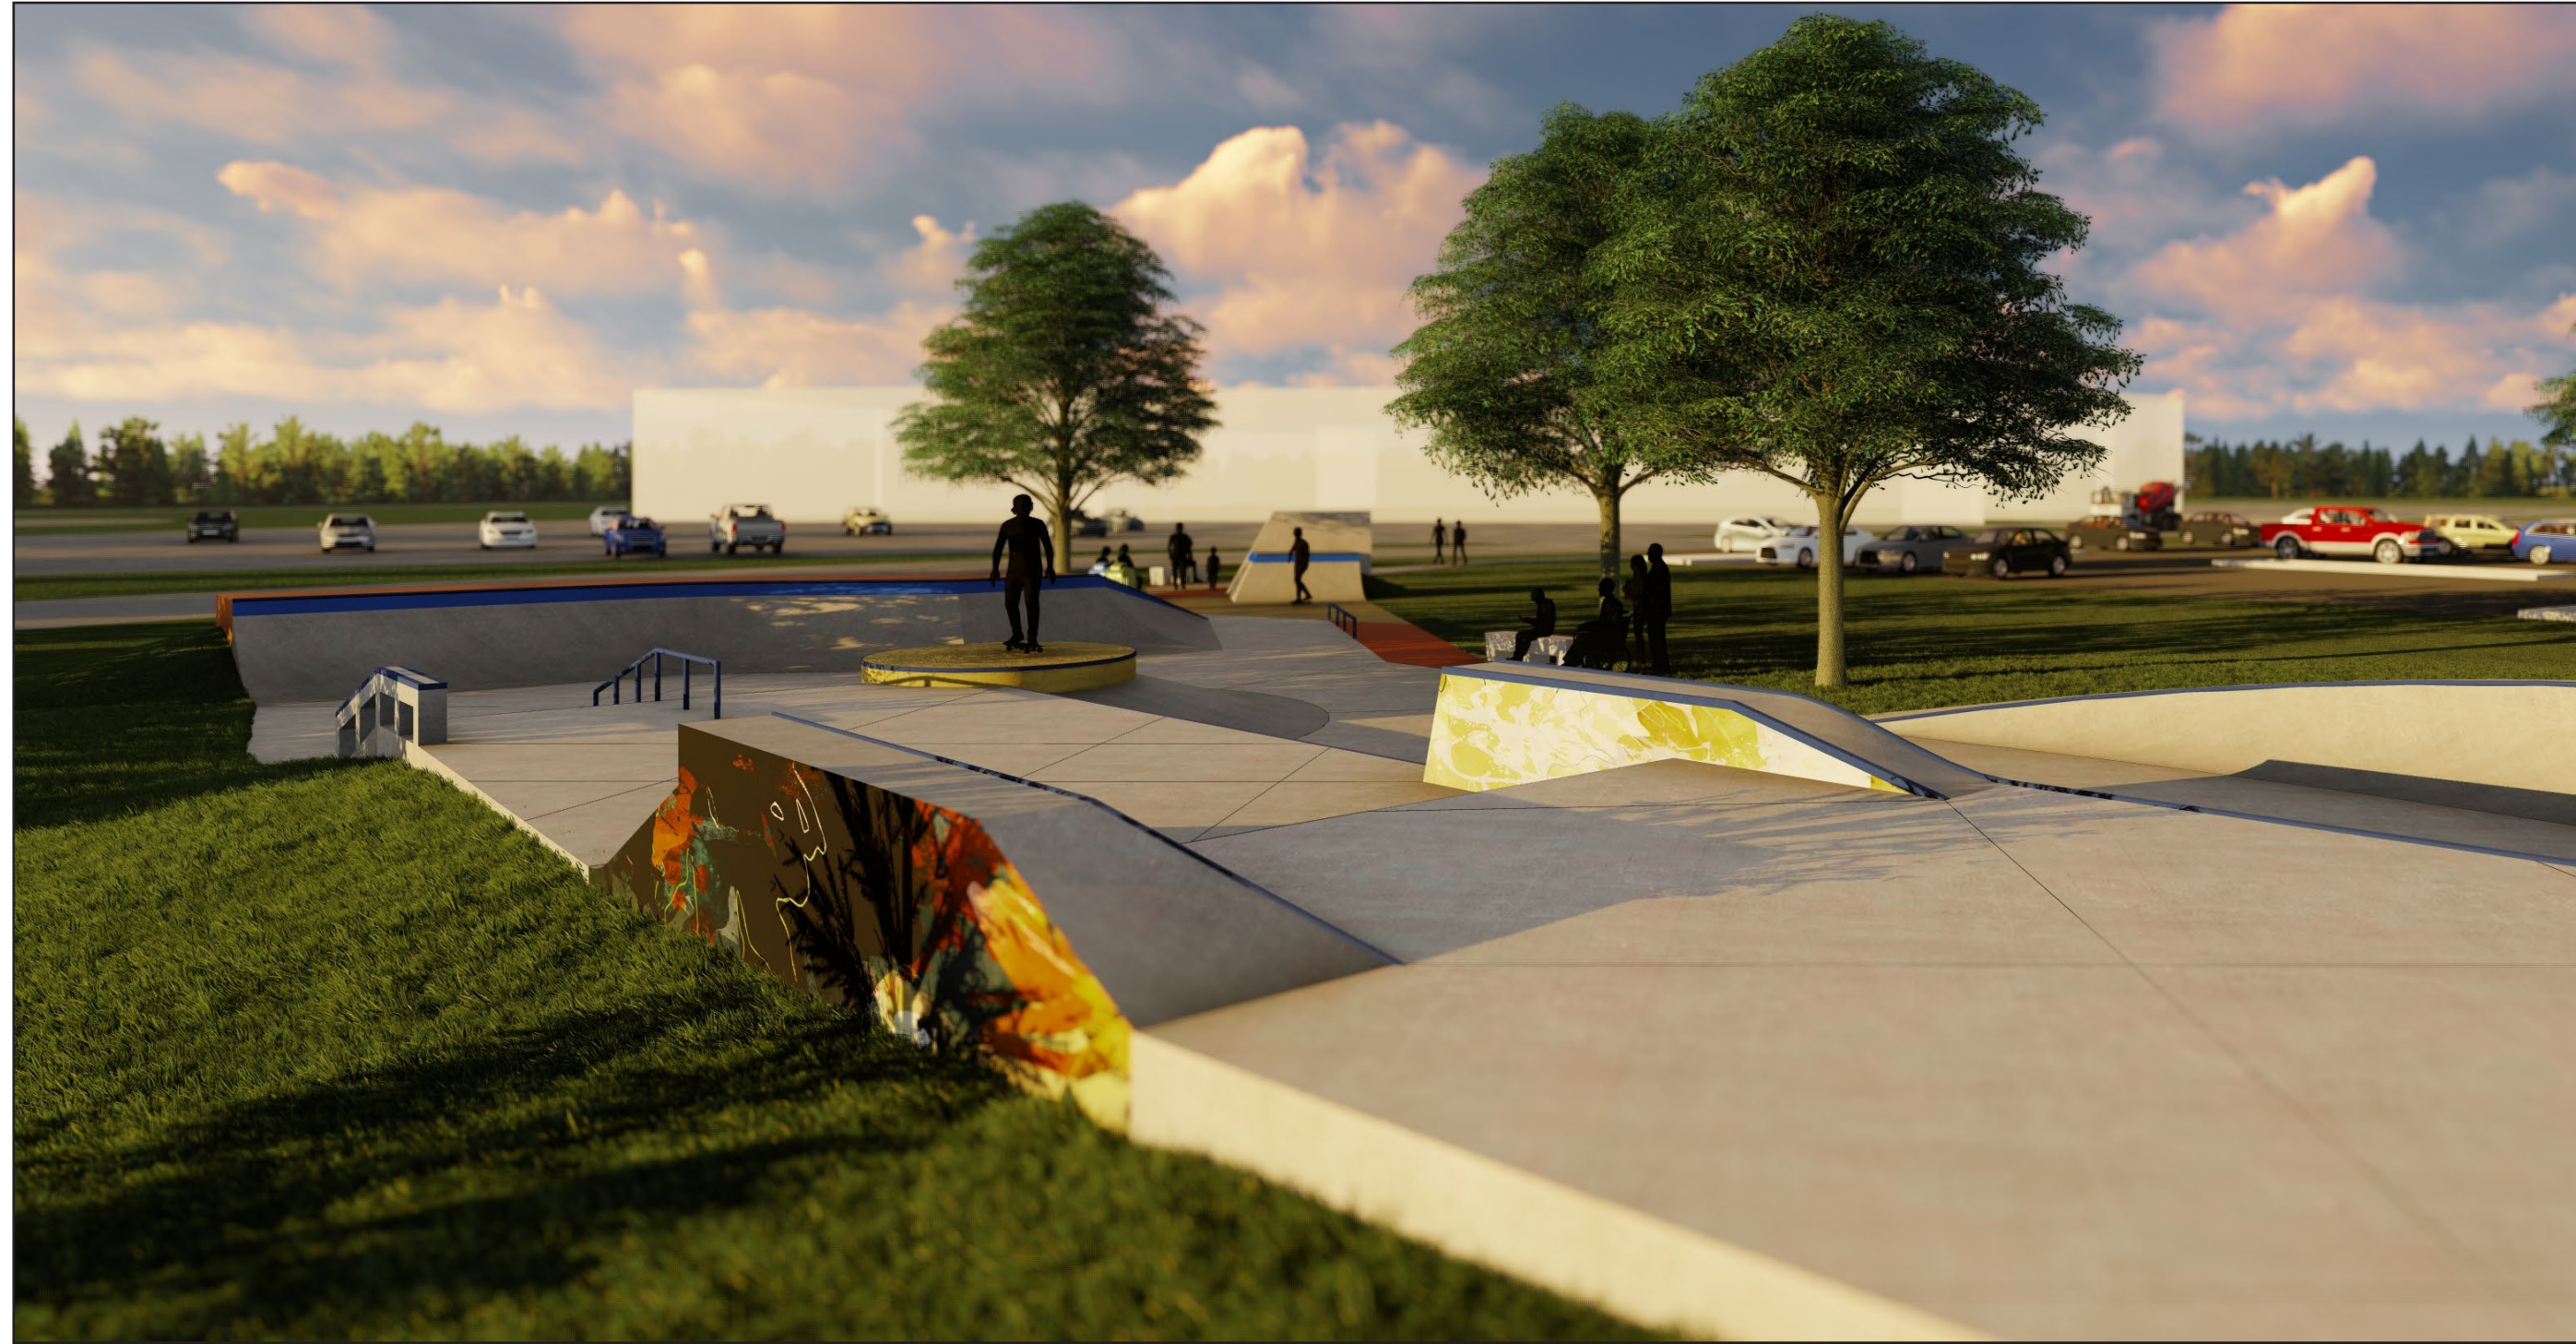

Note: All artwork shown in renders are placeholders. This is intended to show location only, it does not represent the final artwork.