


Elevation of Typical Raised Deck

Date _____

Applicant _____

Property Address _____

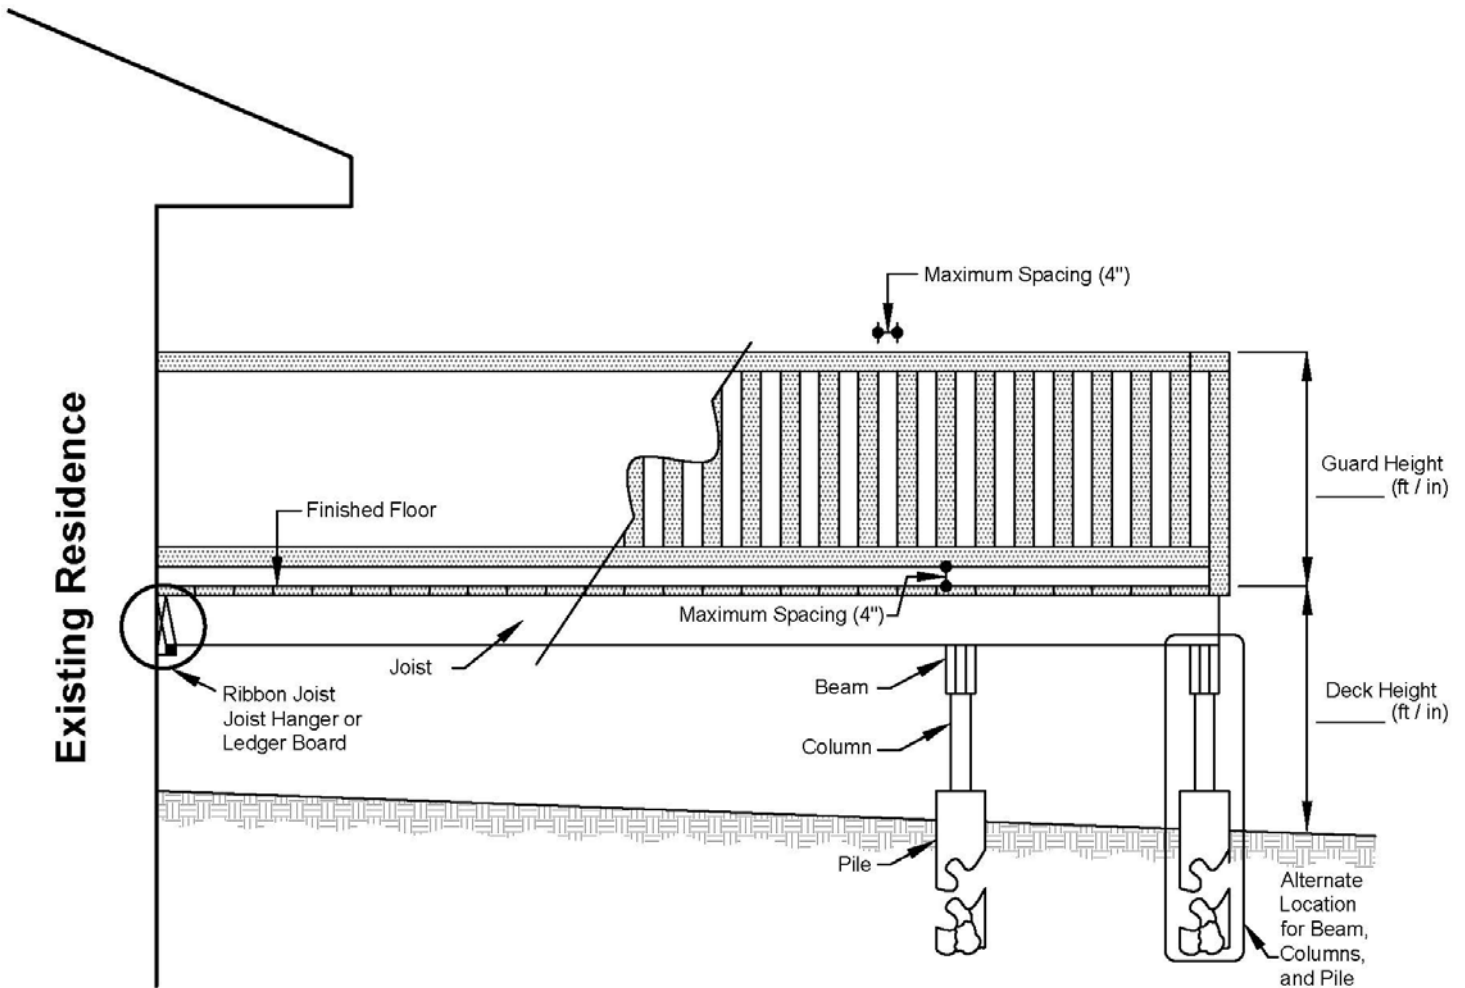

NOTE: This shows a typical deck. You may need to draw a separate elevation if this does not represent your proposed deck

Deck Guards:

Decks higher than 2 feet (0.60m) above grade require a minimum guard height of 36" (0.90m)

Decks 6 feet (1.8m) and higher above grade require a minimum guard height of 42" (1.07m)