


Class II Rural Road  
7.5m Finished Top  
10.0m Subgrade

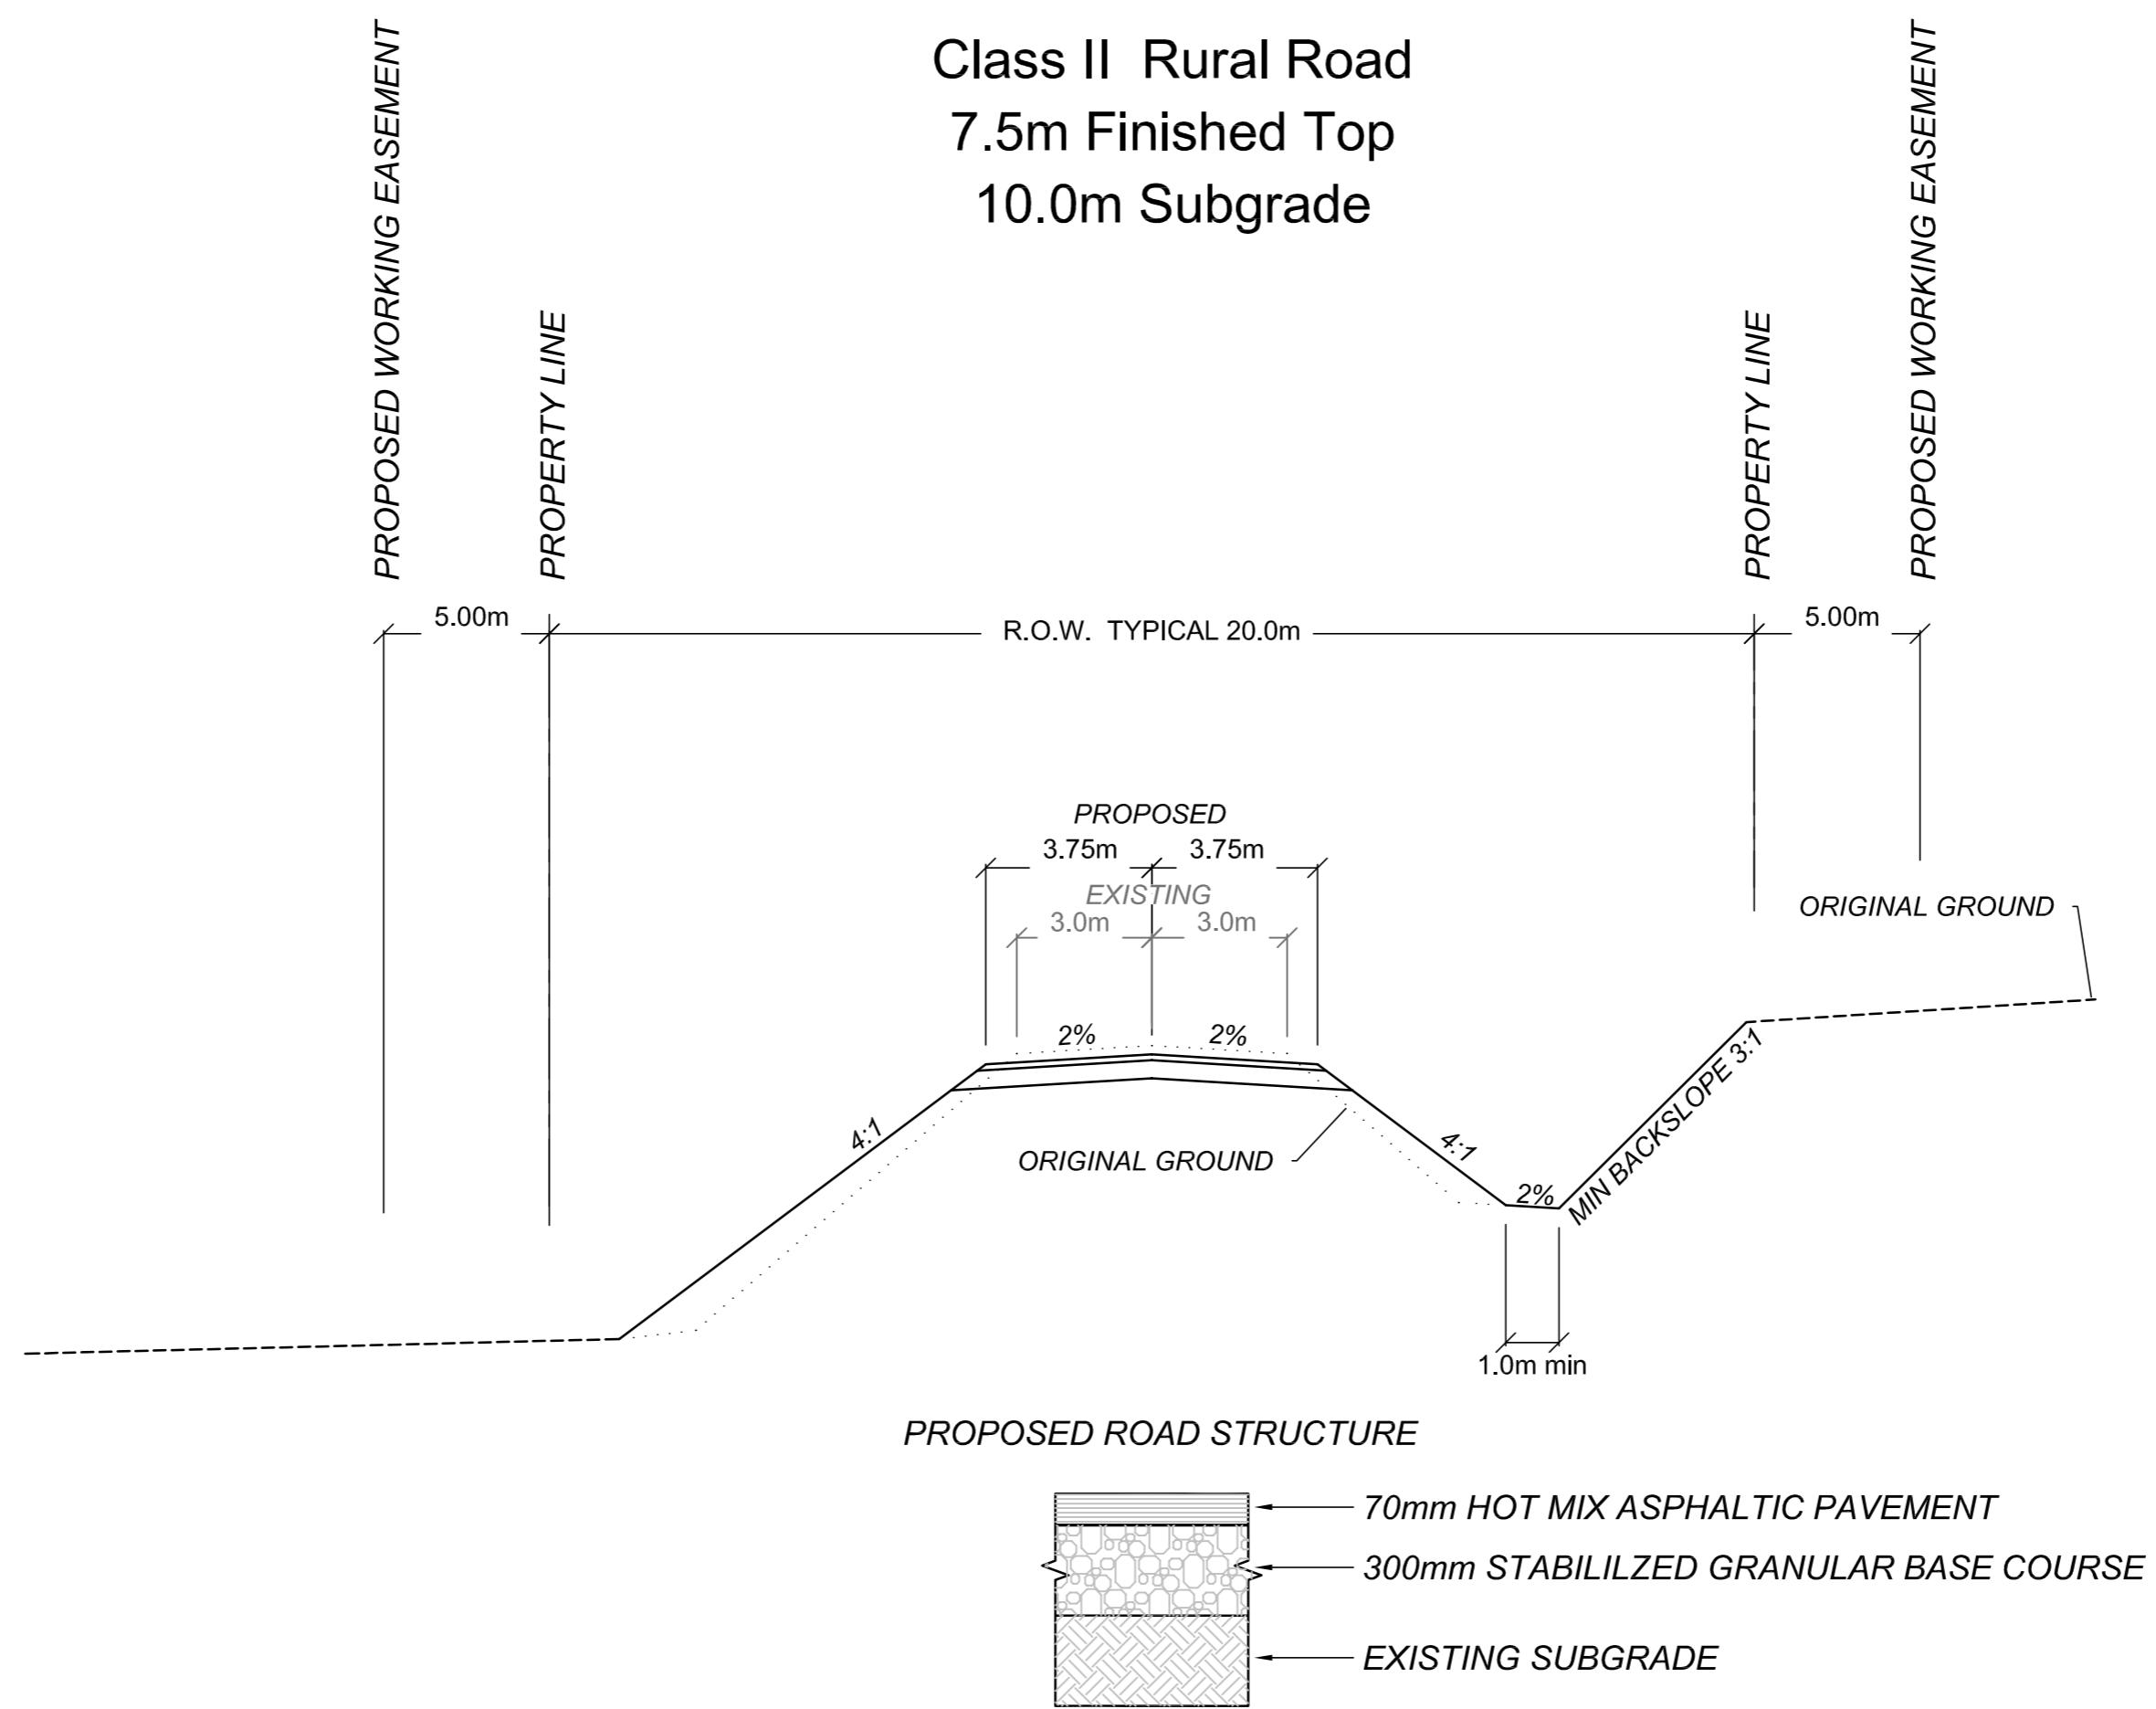

**DETAIL 1**  
**STANDARD CROSS SECTION - RANGE ROAD 213**