



Southwest Strathcona County Functional Planning Study

Township Road 515 (Range Road 234 – Range Road 233)

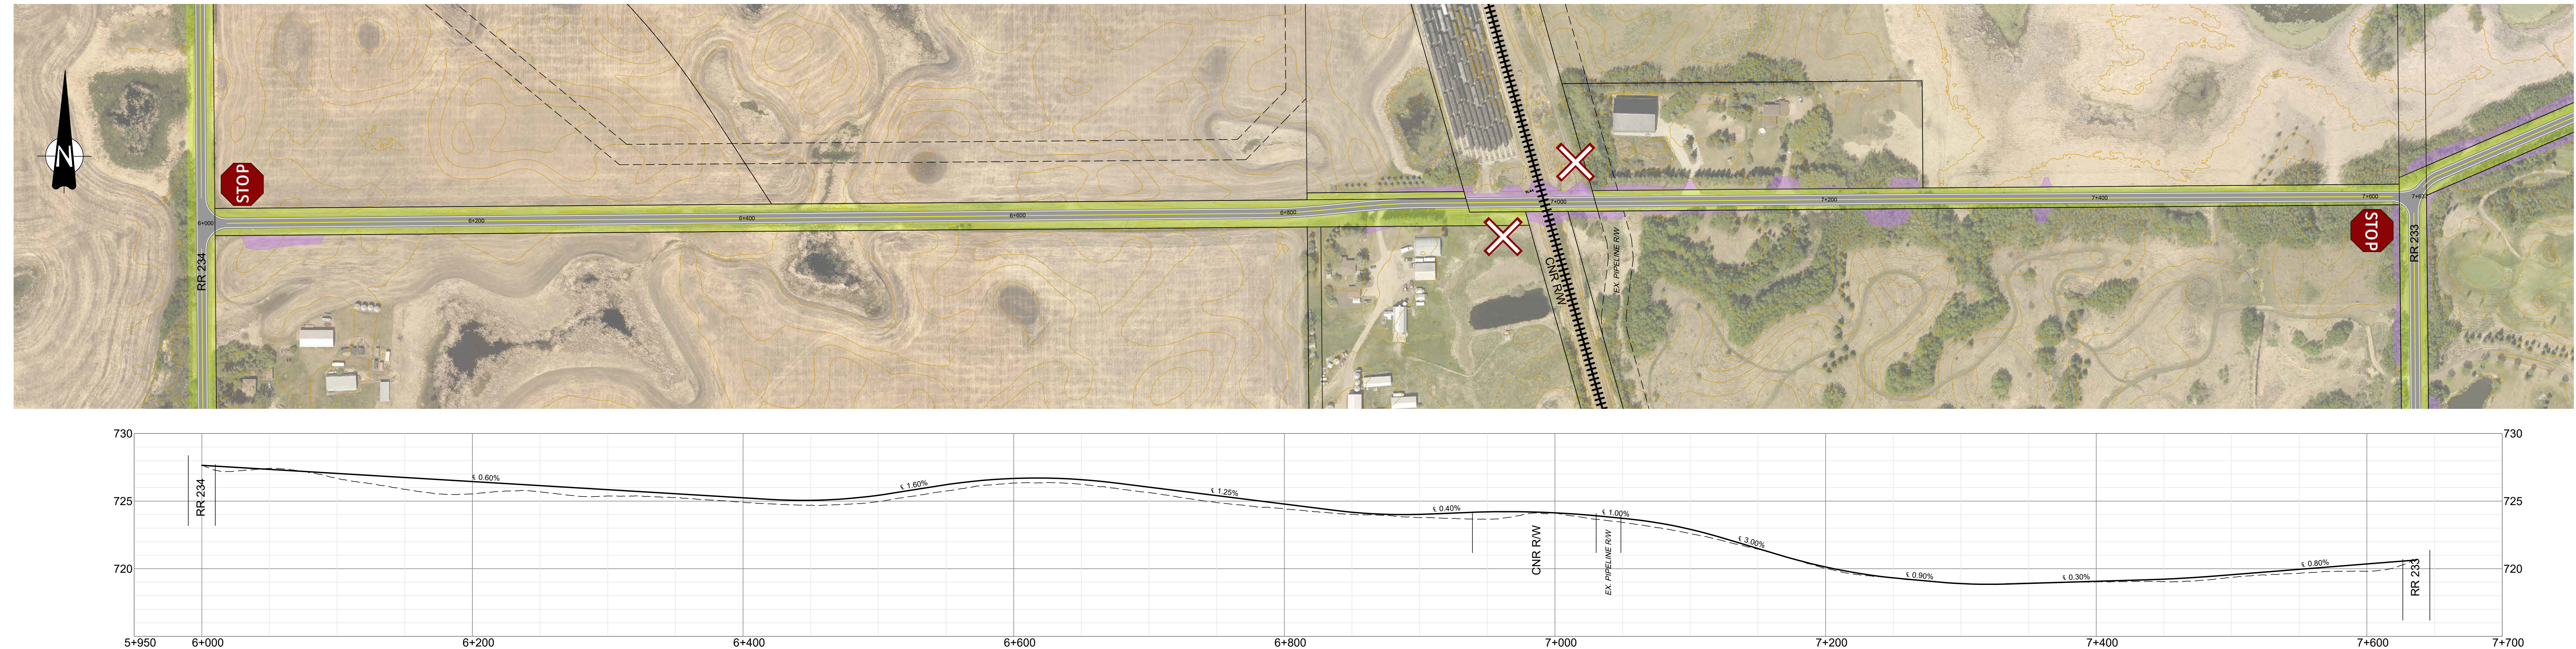

Southwest Strathcona County Functional Planning Study

Highway 14 Service Road (Range Road 233 – Range Road 232)

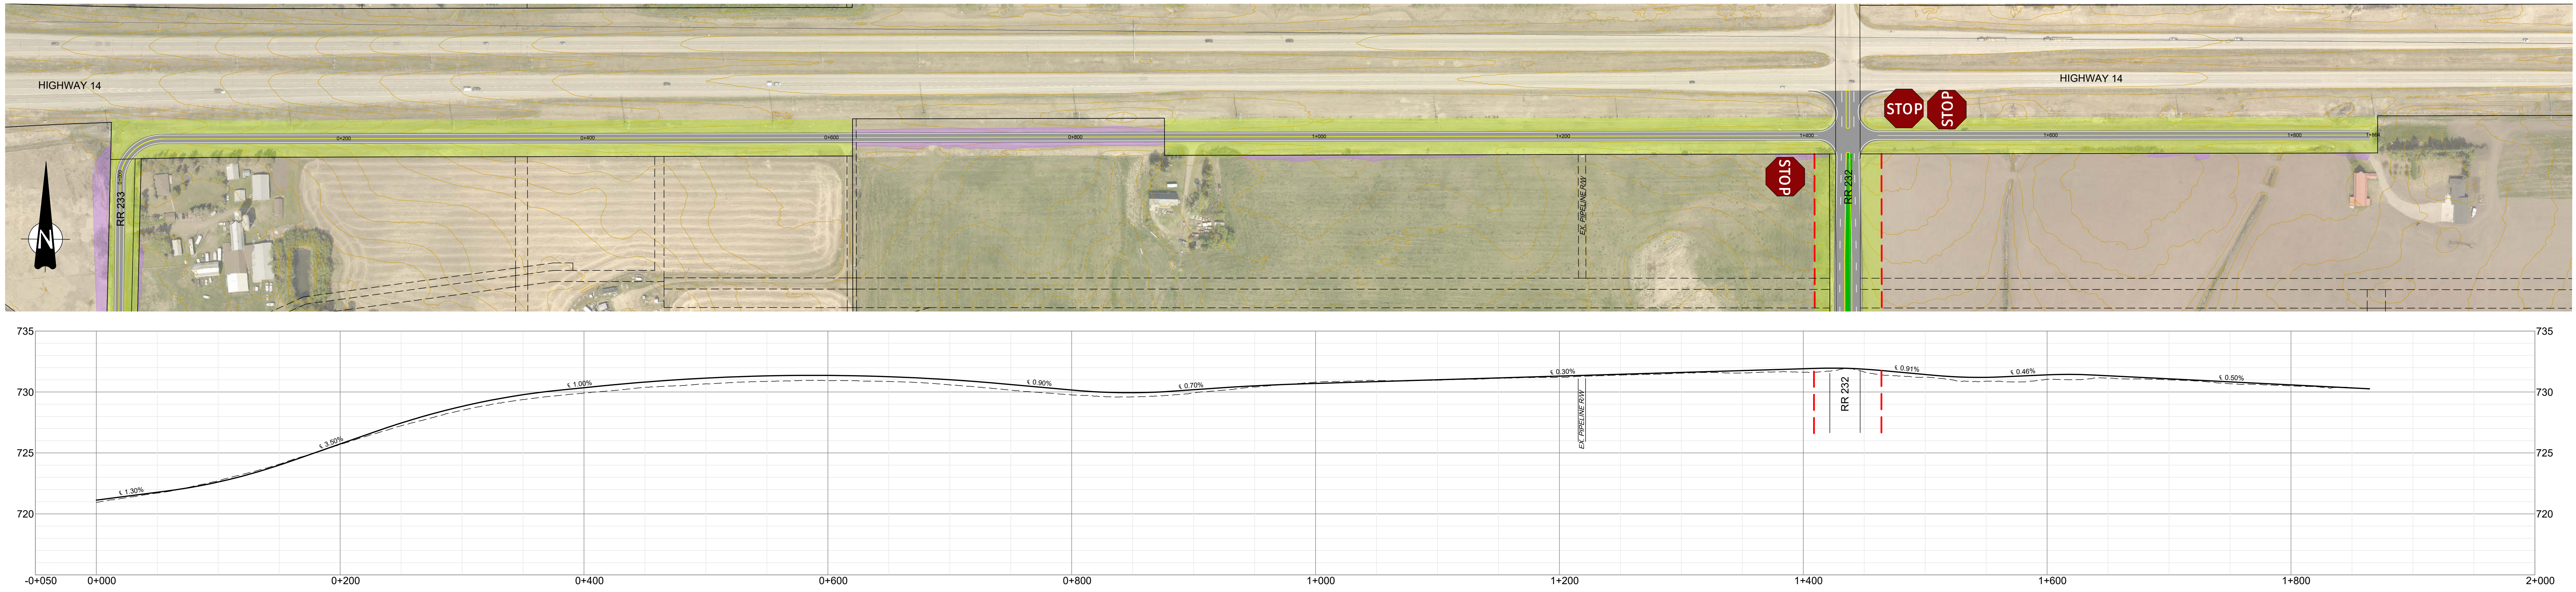

Southwest Strathcona County Functional Planning Study

Highway 14 Service Road (Range Road 231 – Highway 21)

