




APPENDIX C

FUNCTIONAL PLANS



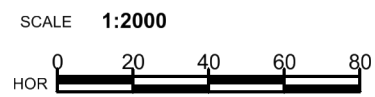

CONSULTANT		DESIGNER		CHECKER		<div><div>△</div><div>△</div><div>△</div><div>△</div><div>△</div><div>△</div></div>		<div>Alberta Transportation</div> <div>HIGHWAY 15 PROPOSED SERVICE ROAD TO SCOTFORD YARD</div>													
JOB No. E00311A		DATE		DATE		REV		DATE		LOCATION		SITE		CONTRACT		HIGHWAY HWY 15/06		SHEET 1 OF 1		DRAWING P-3406-01A	
						2015-12-18		FINAL SUBMISSION				DD									
						DATE		REVISION				BY									

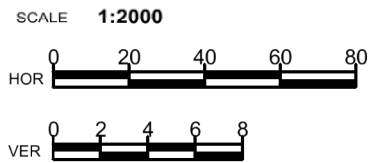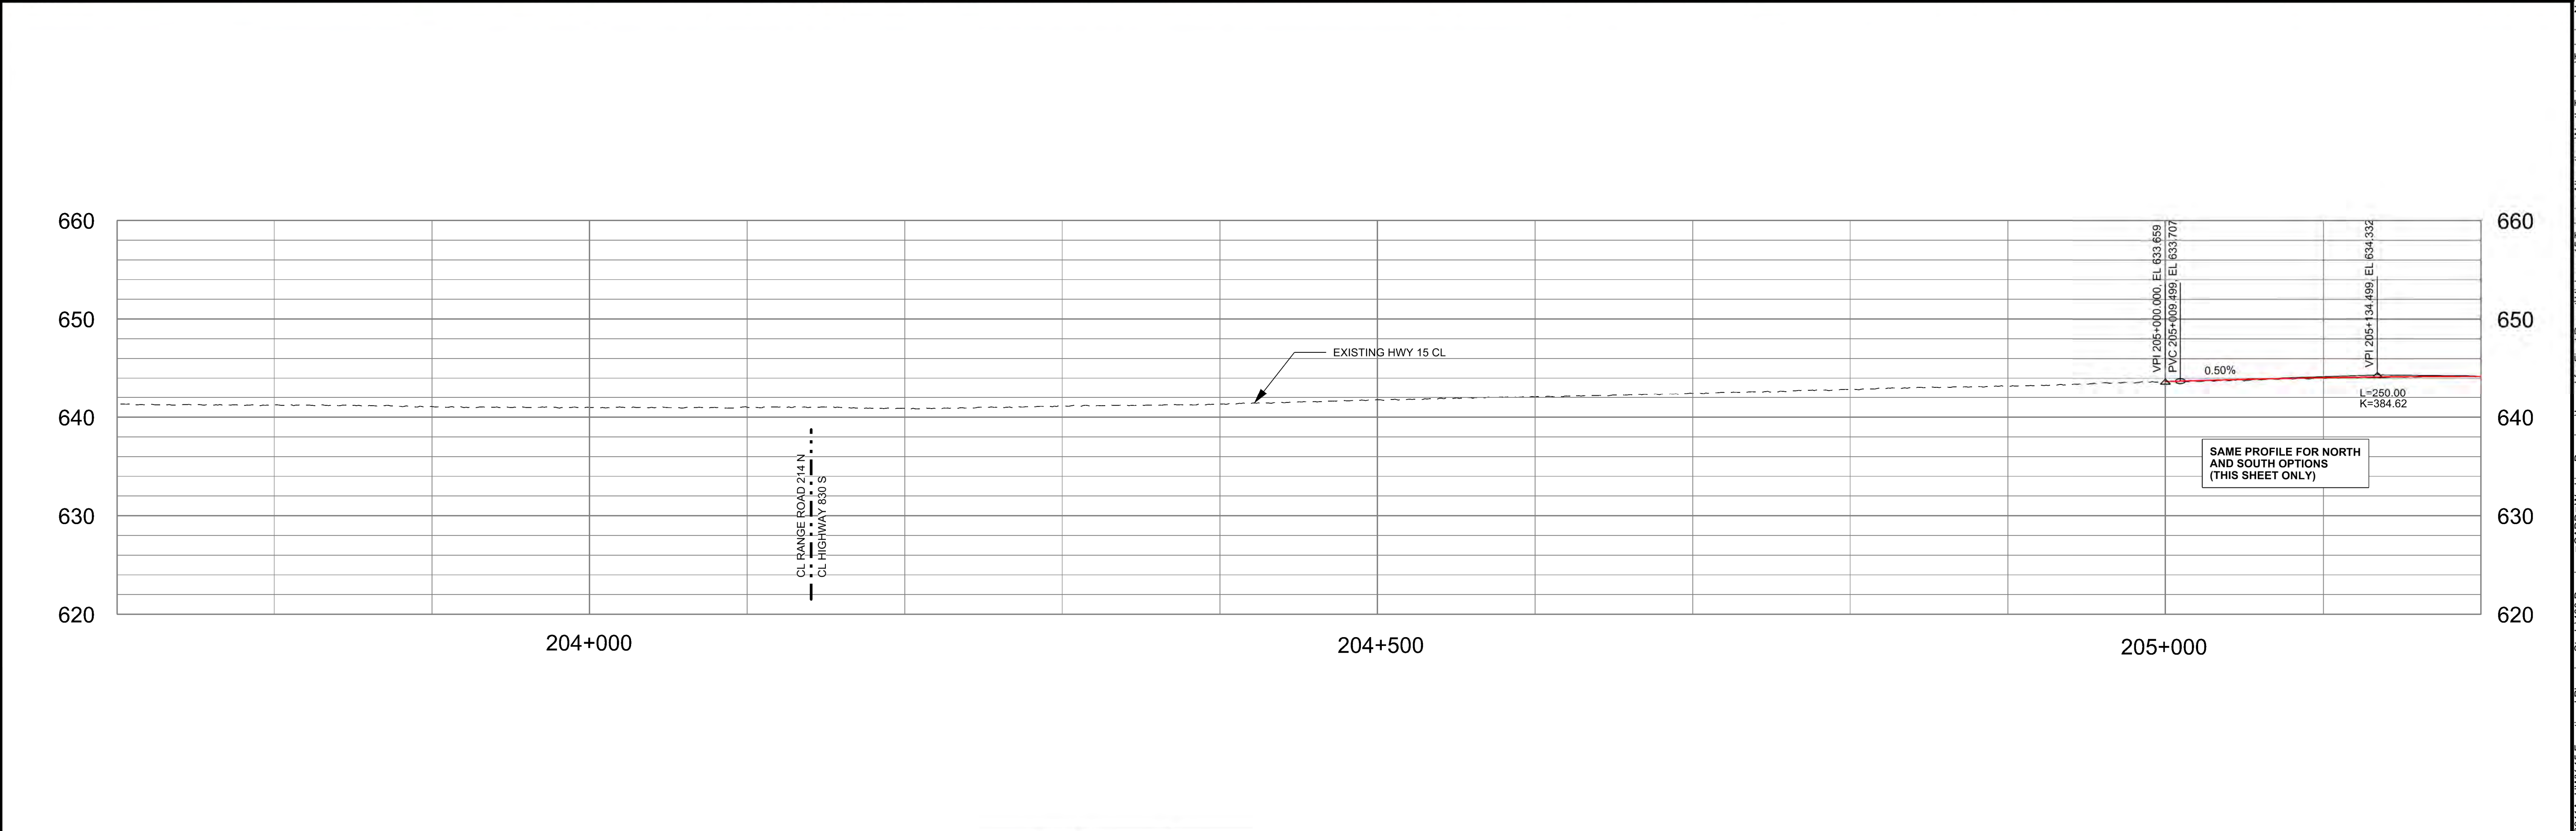

CONSULTANT

JOB No. E00311A


DESIGNER

CHECKER

△			
△			
△			
△			
△	2015-12-18	FINAL SUBMISSION	DD
REV	DATE	REVISION	BY
	DATE	LOCATION	SITE

HIGHWAY 15
PLAN AND PROFILE
EXISTING TWINNED HIGHWAY

CONTRACT	HIGHWAY HWY 15:06	SHEET 3 OF 3	DRAWING P-3406-03
----------	-------------------	--------------	-------------------

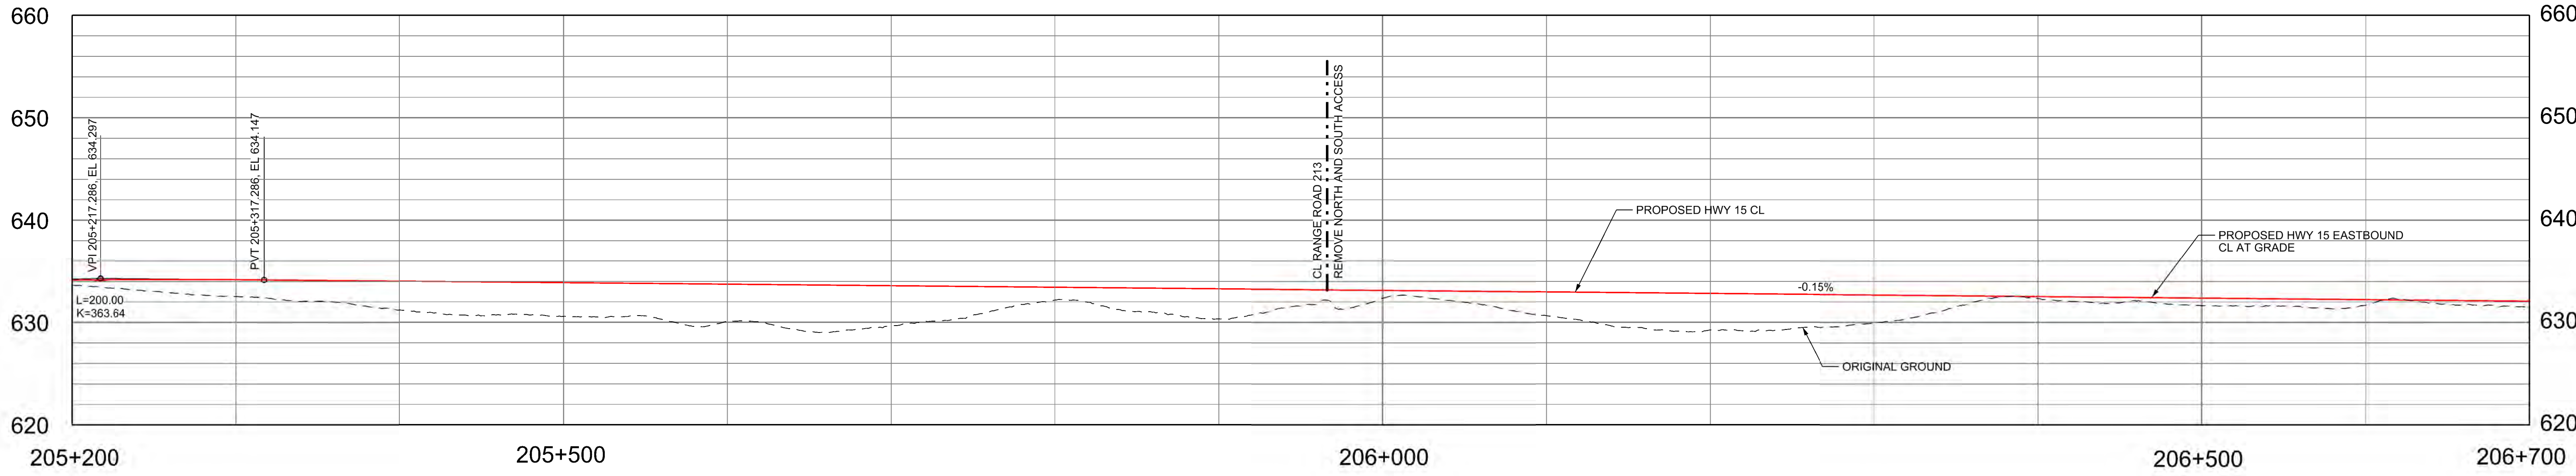

RECOMMENDED OPTION

CONSULTANT

JOB No. E00311A

DESIGNER

DATE


CHECKER



DATE

△			
△			
△			
△			
REV	DATE	FINAL SUBMISSION	DD
		REVISION	BY
	DATE	LOCATION	SITE




HIGHWAY 15 TWINNING
PLAN AND PROFILE
SOUTH ALTERNATIVE

CONTRACT	HIGHWAY HWY 15-06	SHEET 1 of 5	DRAWING P-3406-04
----------	----------------------	-----------------	----------------------

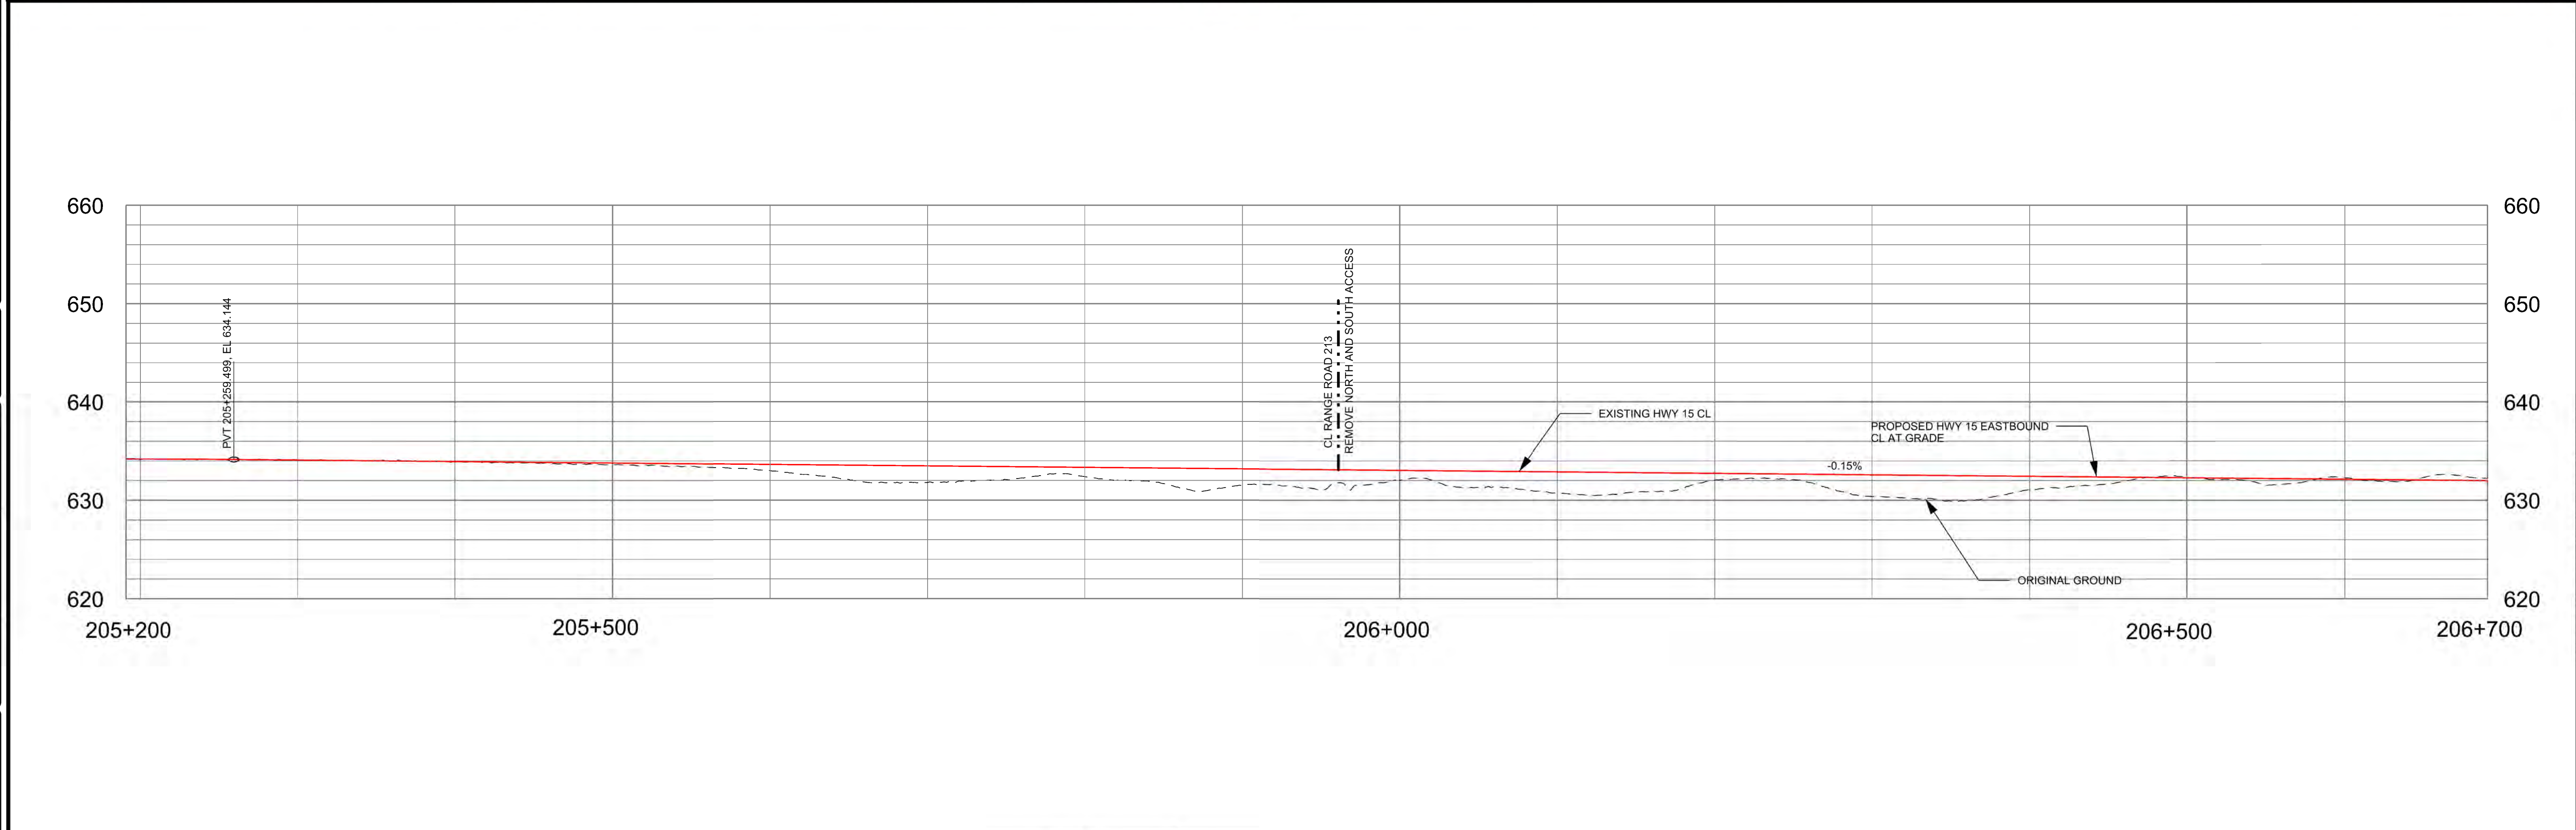

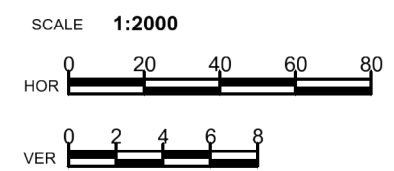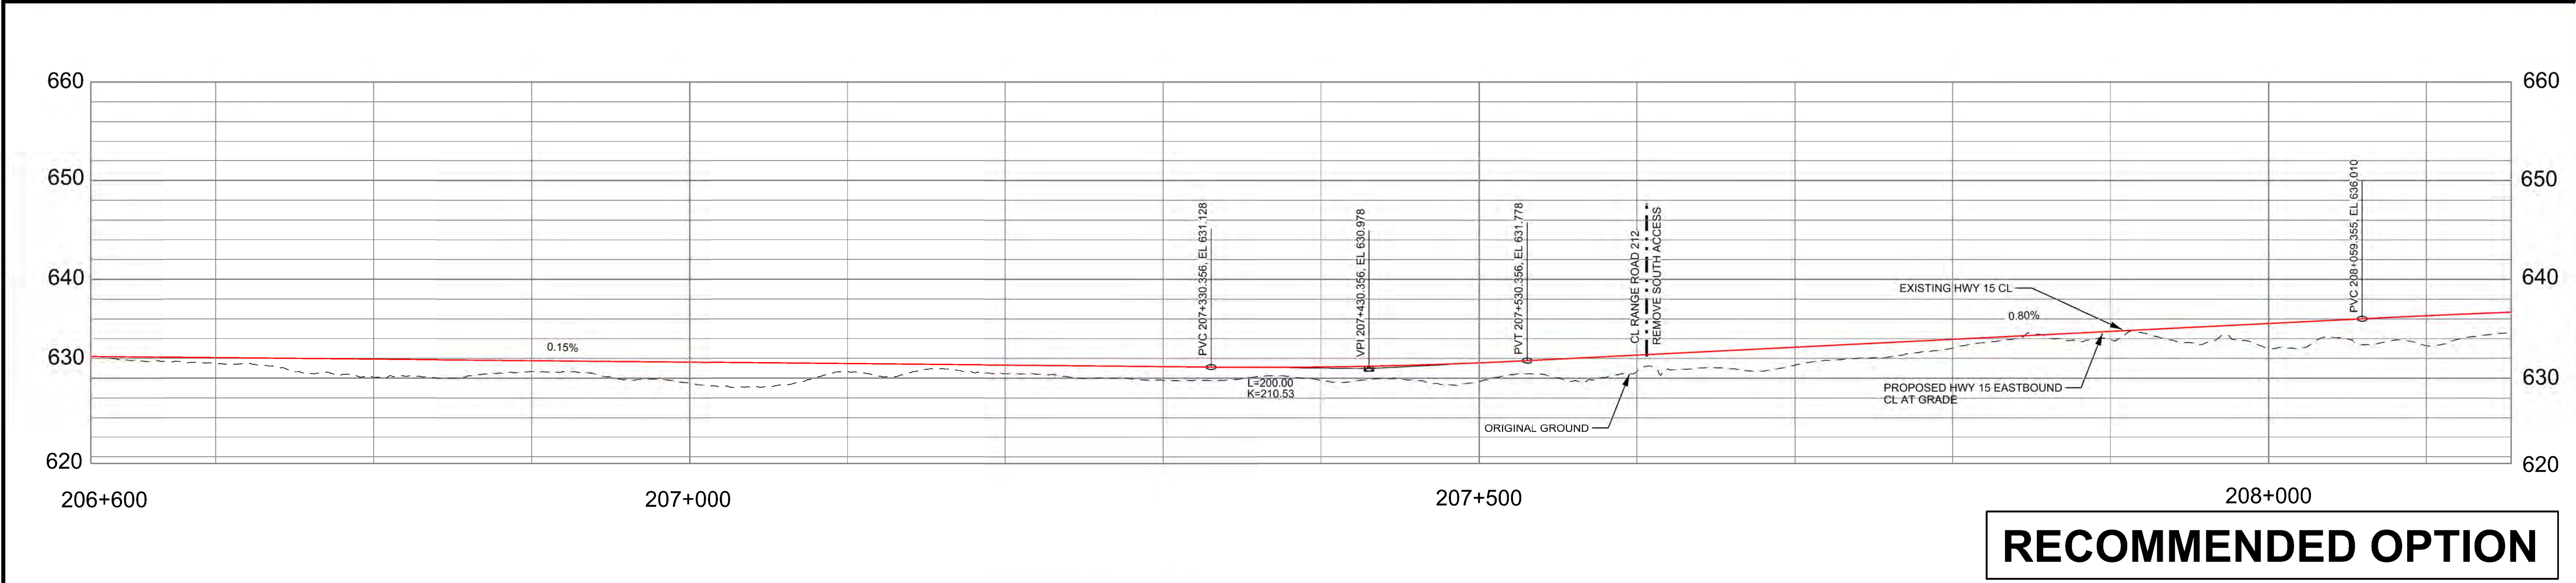



<div>CONSULTANT</div> <div>CIMA</div>			DESIGNER	CHECKER	<div>⚠</div>				<div>Alberta</div> Transportation									
					<div>⚠</div>				<div>HIGHWAY 15 TWINNING PLAN AND PROFILE SOUTH ALTERNATIVE</div>									
				<div>⚠</div>														
				<div>⚠</div>														
				<div>⚠</div>	2015-12-18	FINAL SUBMISSION			DD									
				REV	DATE	REVISION			BY									
					DATE	LOCATION			SITE	CONTRACT	HIGHWAY HWY 15/06	SHEET 2 of 5	DRAWING P-3406-05					
JOB No.	E00311A		DATE _____	DATE _____														

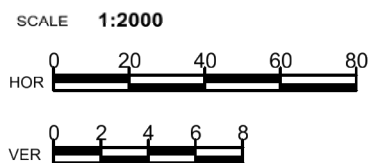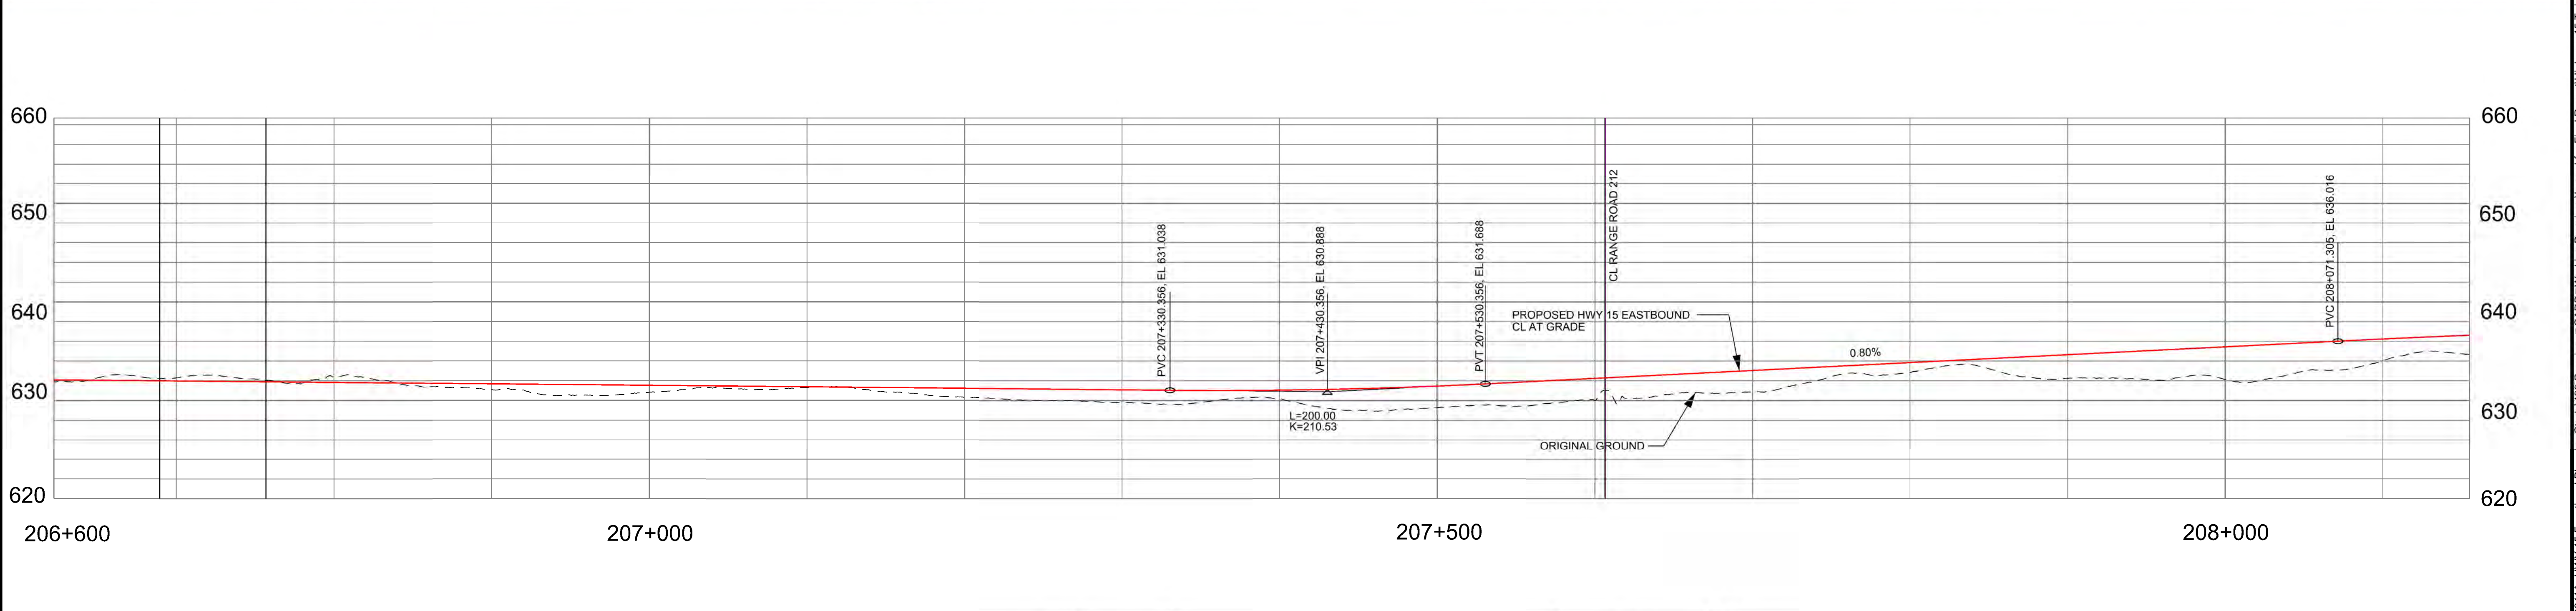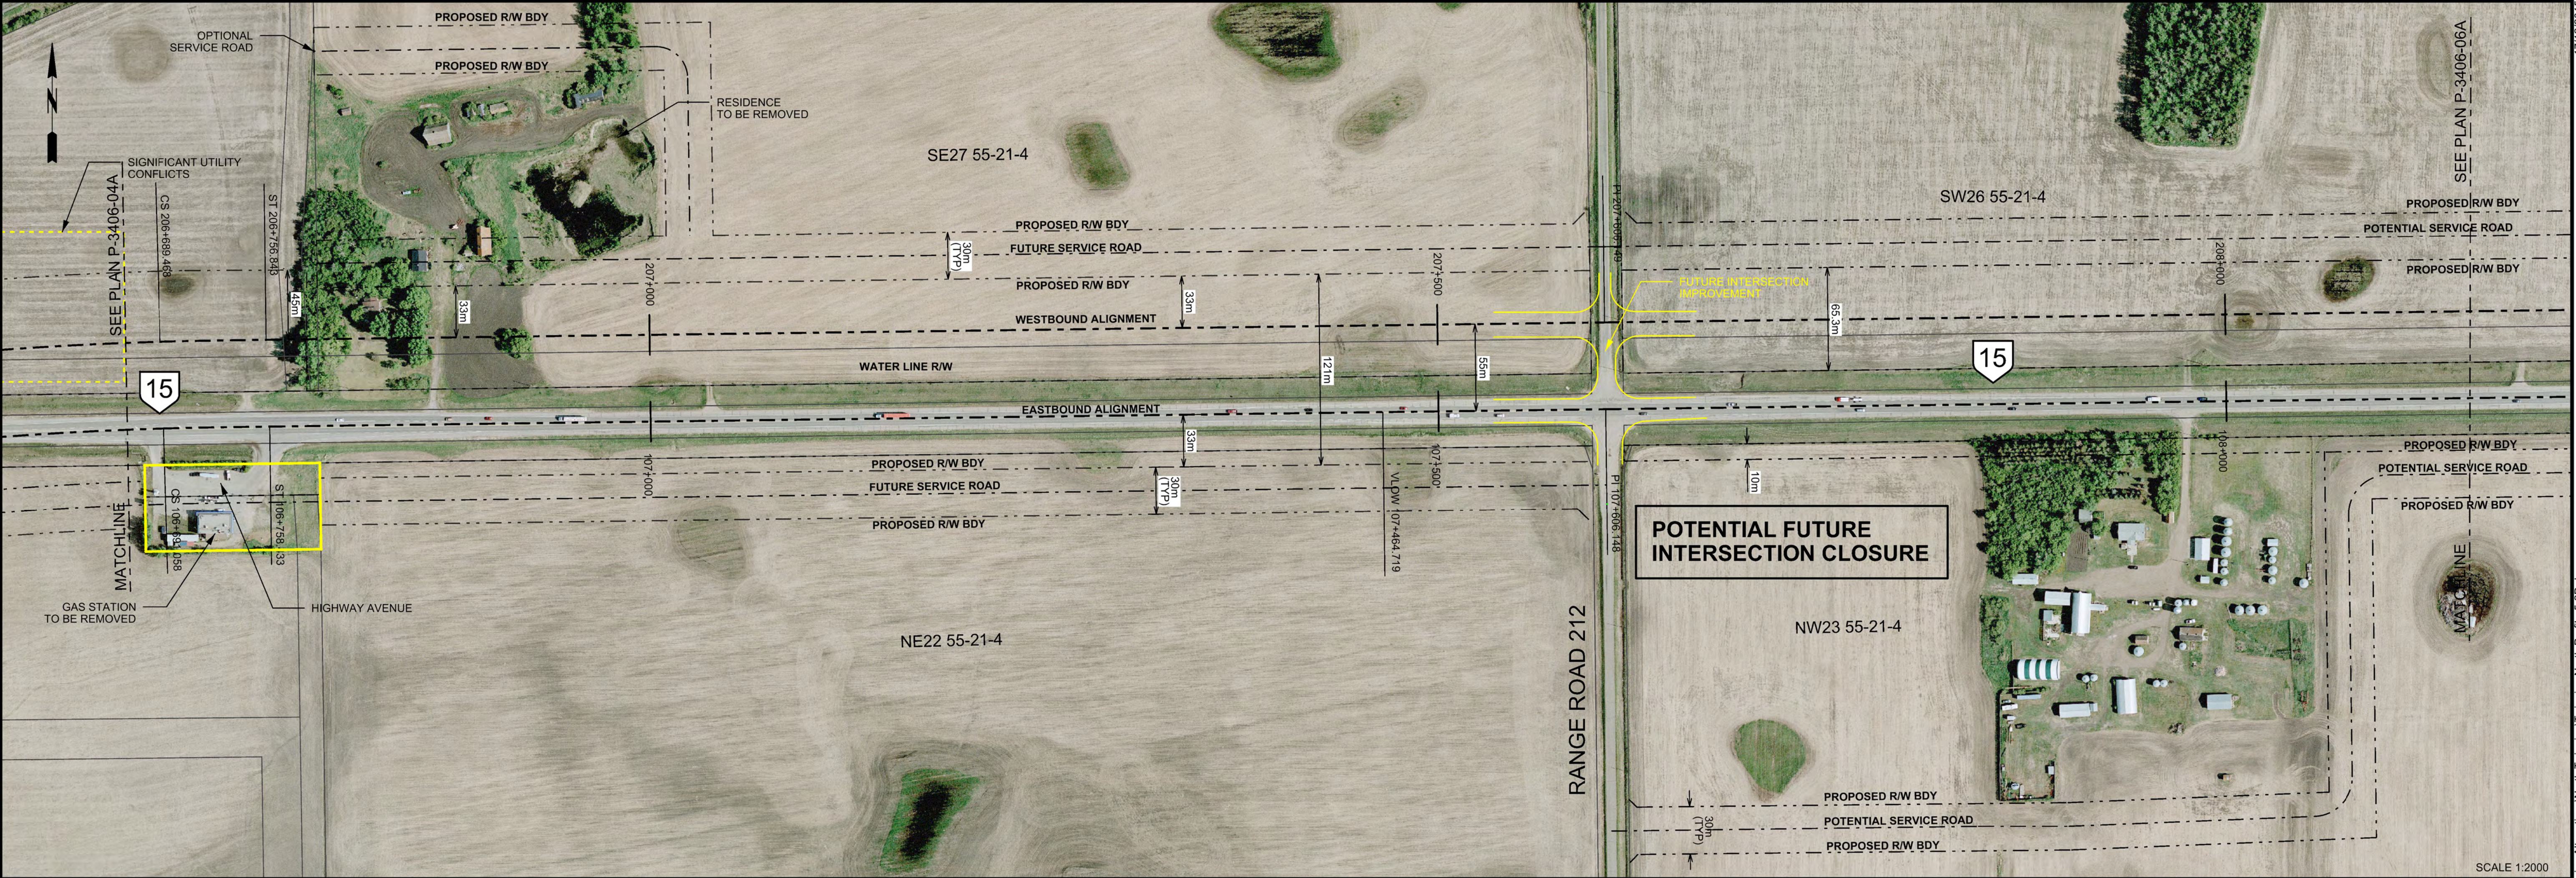


CONSULTANT		DESIGNER		CHECKER		REV		DATE		LOCATION		SITE		CONTRACT		HIGHWAY		SHEET		DRAWING	
CIMA						2015-12-18		FINAL SUBMISSION		DD		BY				HWY 15:06		2 OF 5		P-3406-05A	
JOB No. E00311A		DATE		DATE																	

Alberta Transportation

HIGHWAY 15
PLAN AND PROFILE
NORTH TWINNING

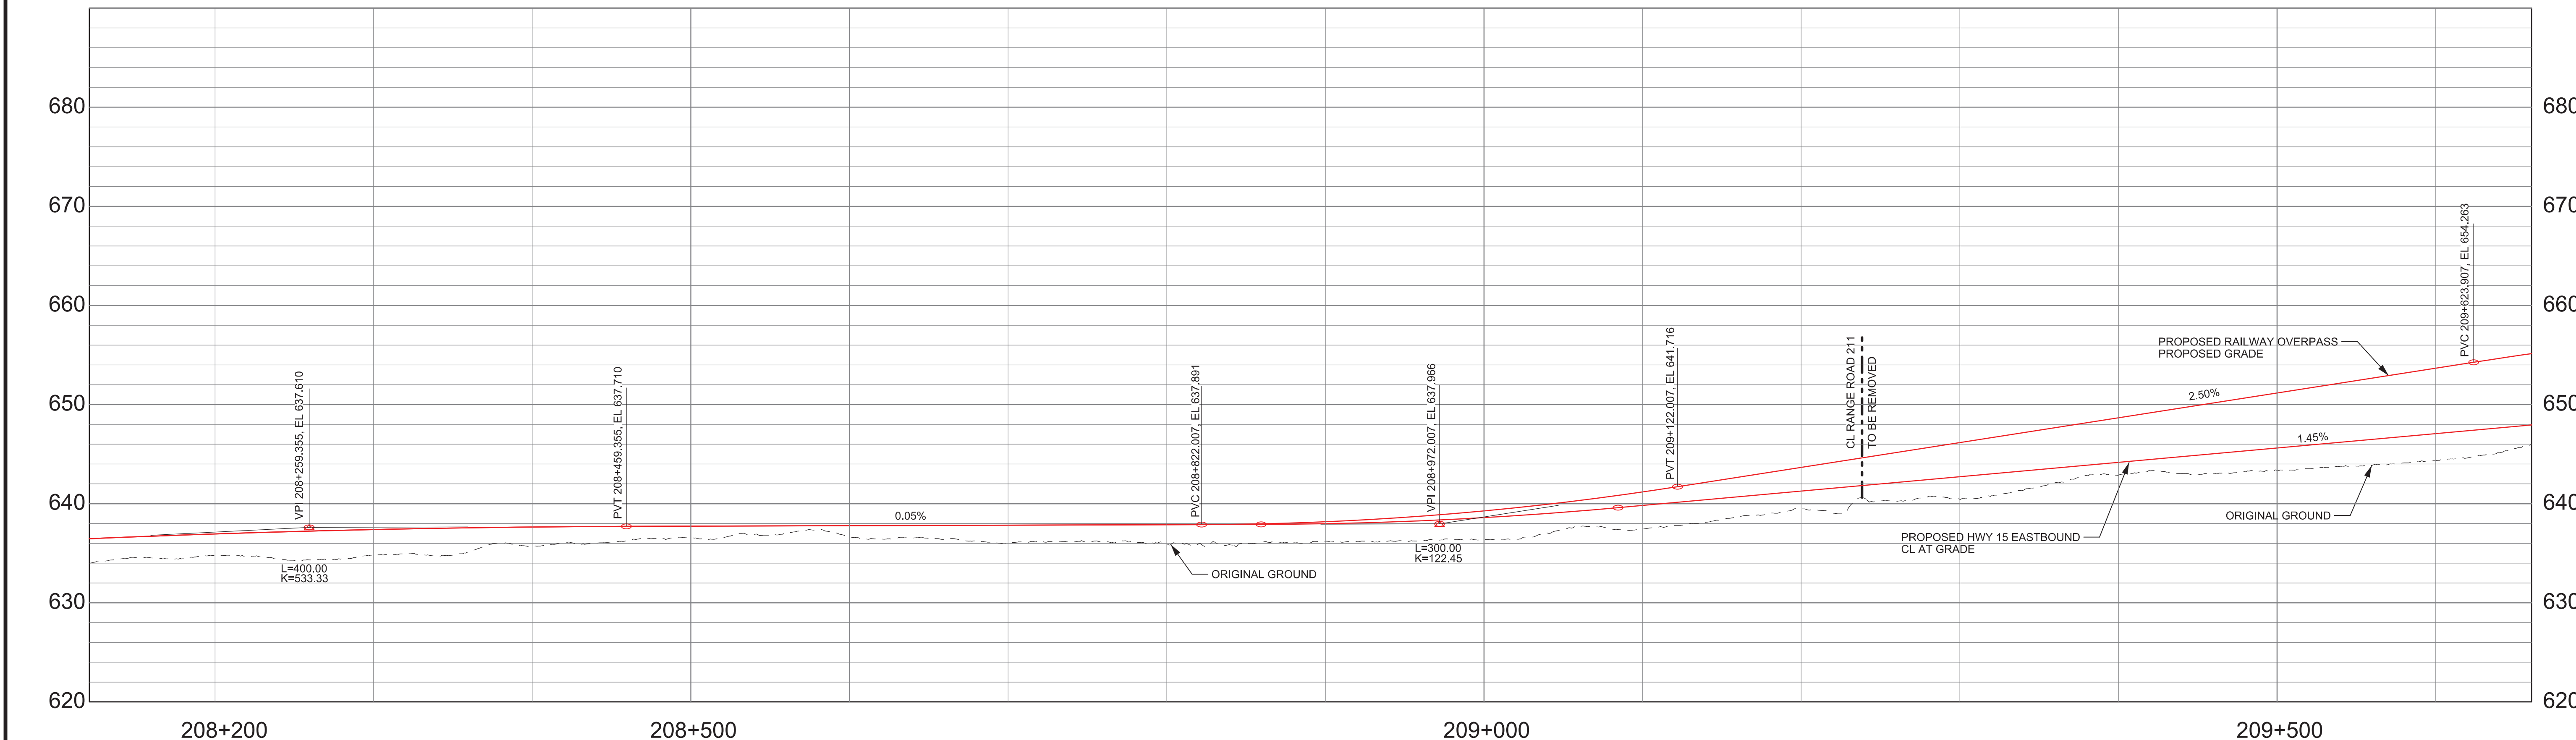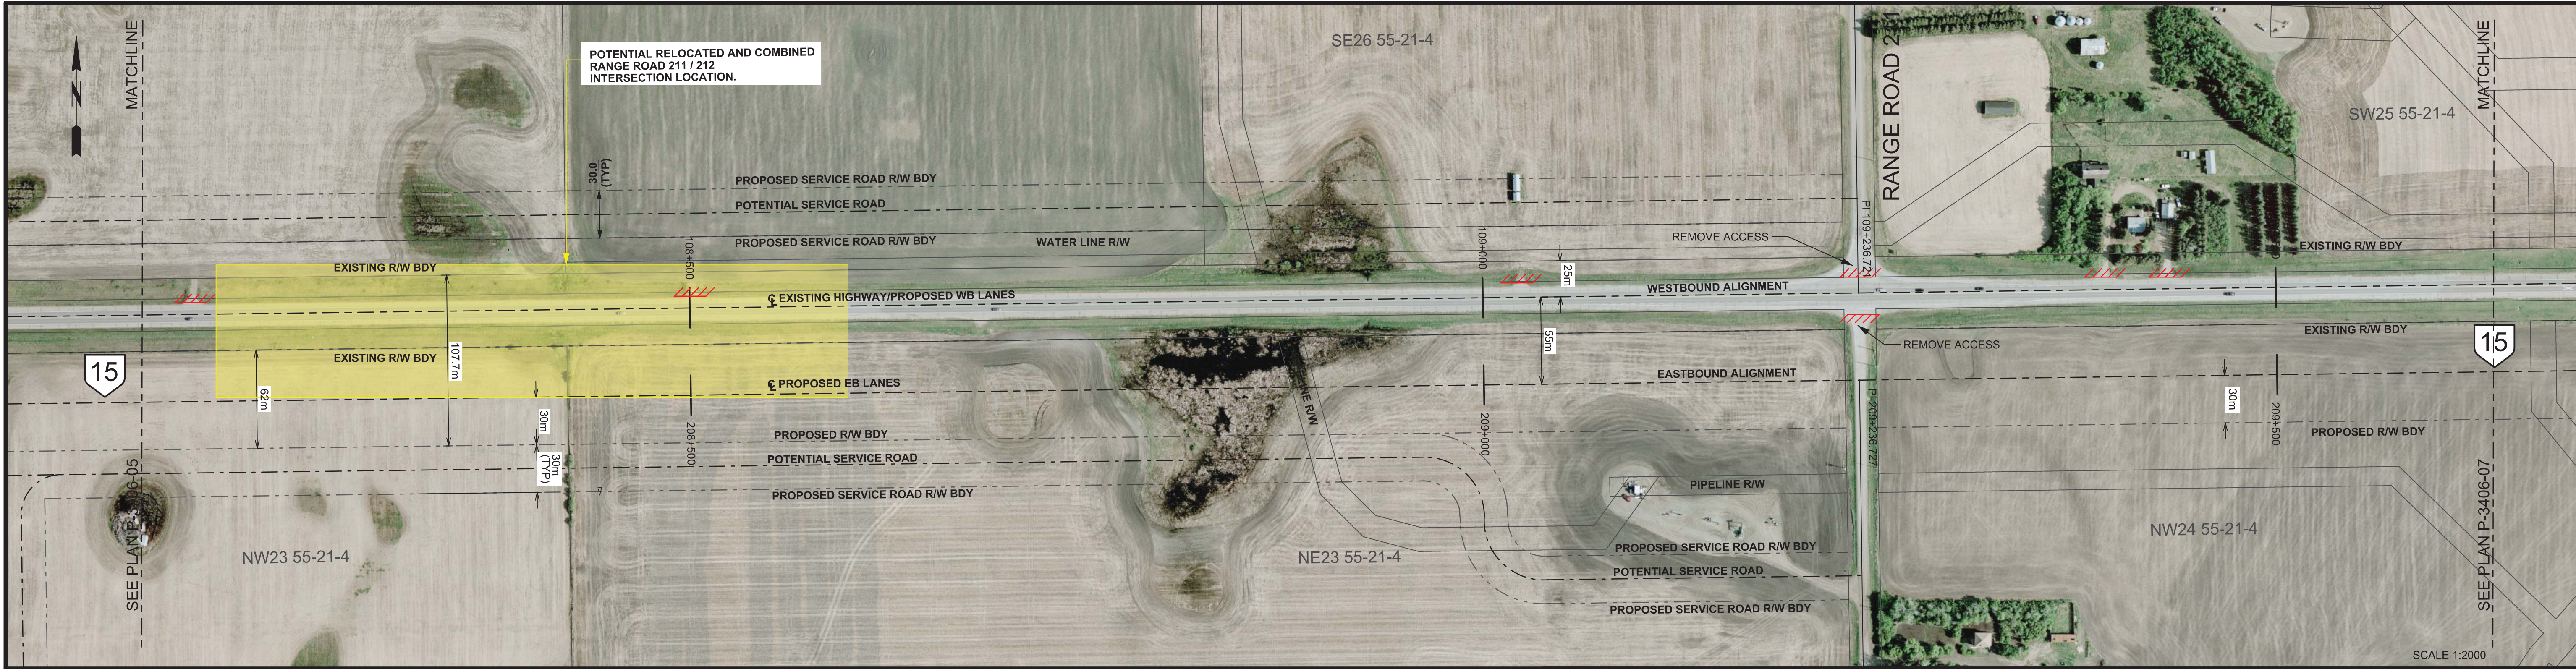

RECOMMENDED OPTION

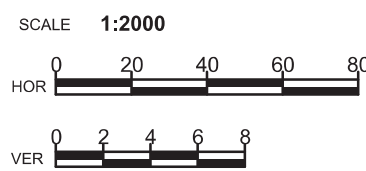

CONSULTANT

JOB No. E00311A

DESIGNER

DATE

CHECKER

DATE


REV	DATE	REVISION	BY
1	2015-12-18	FINAL SUBMISSION	DD


Alberta Transportation

HIGHWAY 15 TWINNING
PLAN AND PROFILE
SOUTH ALTERNATIVE


CONTRACT	HIGHWAY HWY 15:06	SHEET 3 of 5	DRAWING P-3406-06
----------	-------------------	--------------	-------------------



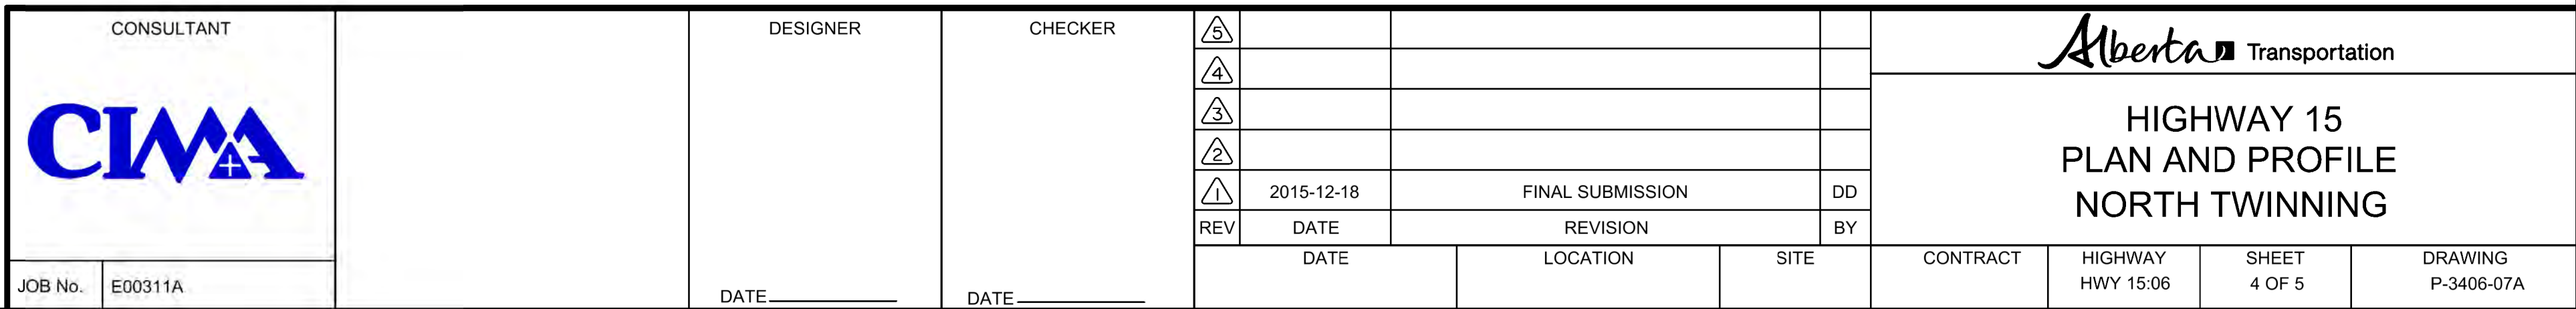

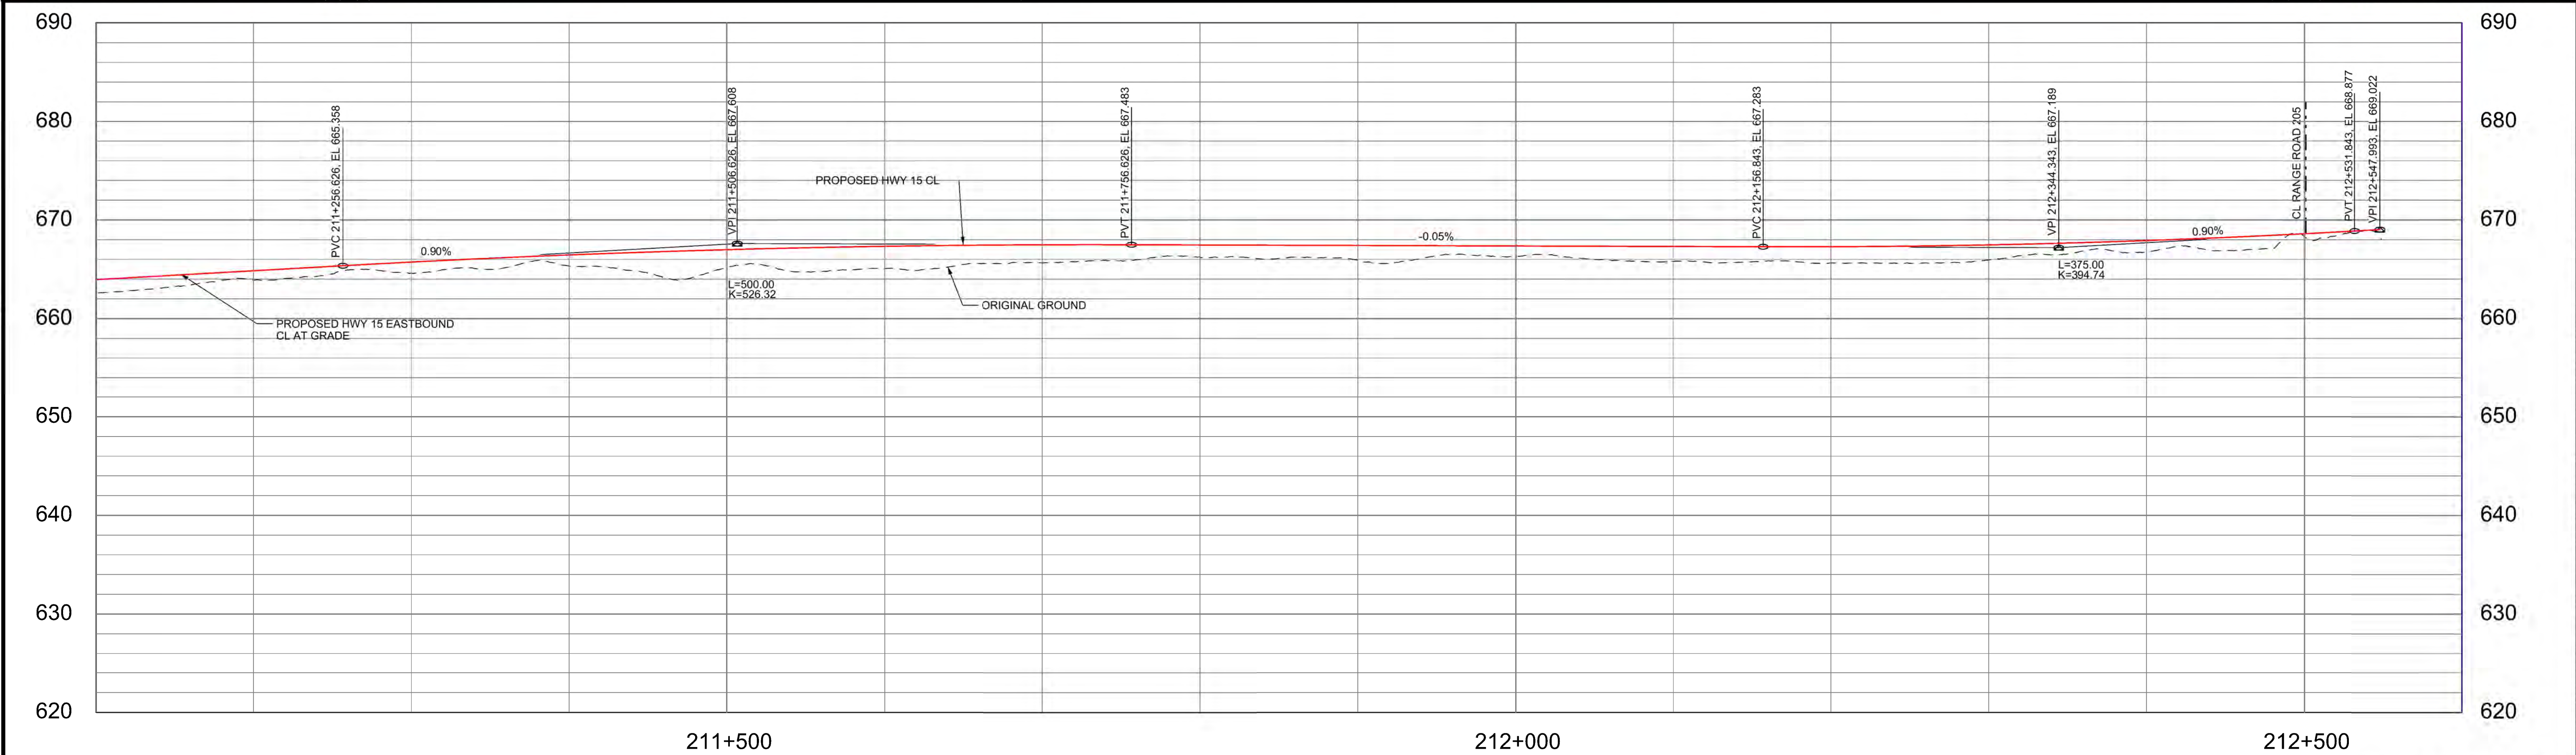

RECOMMENDED OPTION

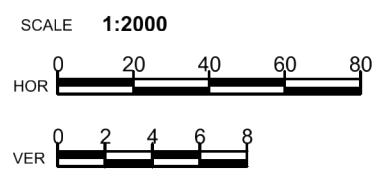

CONSULTANT			DESIGNER	CHECKER	<div><div><div><div></div><div></div><div></div><div></div><div></div></div><div><div>2015-12-18</div><div>DATE</div></div><div><div>FINAL SUBMISSION</div><div>REVISION</div></div><div><div>DD</div><div>BY</div></div></div></div>	<div><div><div><div><div></div><div></div><div></div><div></div><div></div></div><div><div>2015-12-18</div><div>DATE</div></div><div><div>FINAL SUBMISSION</div><div>REVISION</div></div><div><div>DD</div><div>BY</div></div></div></div></div>				<div><div><div><div><div></div><div></div><div></div><div></div><div></div></div><div><div>2015-12-18</div><div>DATE</div></div><div><div>FINAL SUBMISSION</div><div>REVISION</div></div><div><div>DD</div><div>BY</div></div></div></div></div>				------------	--	--	----------	---------	---	--	--	---	--	--	--

