

APPENDIX K

STORMWATER



LEGEND:

— = EXISTING CULVERT

← = FLOW DIRECTION

• NOTE: APPROACH CULVERTS NOT SHOWN ON DRAWING

= LOW AREA

× 645.00 = HIGH POINT

CONSULTANT


JOB No. E00311A

CIMA

HIGHWAY 15
FUNCTIONAL PLANNING STUDY
DRAINAGE PLAN

SCALE	PROJECT	SHEET
1:2000	HWY 15-25	1 of 7

STRATHCONA COUNTY

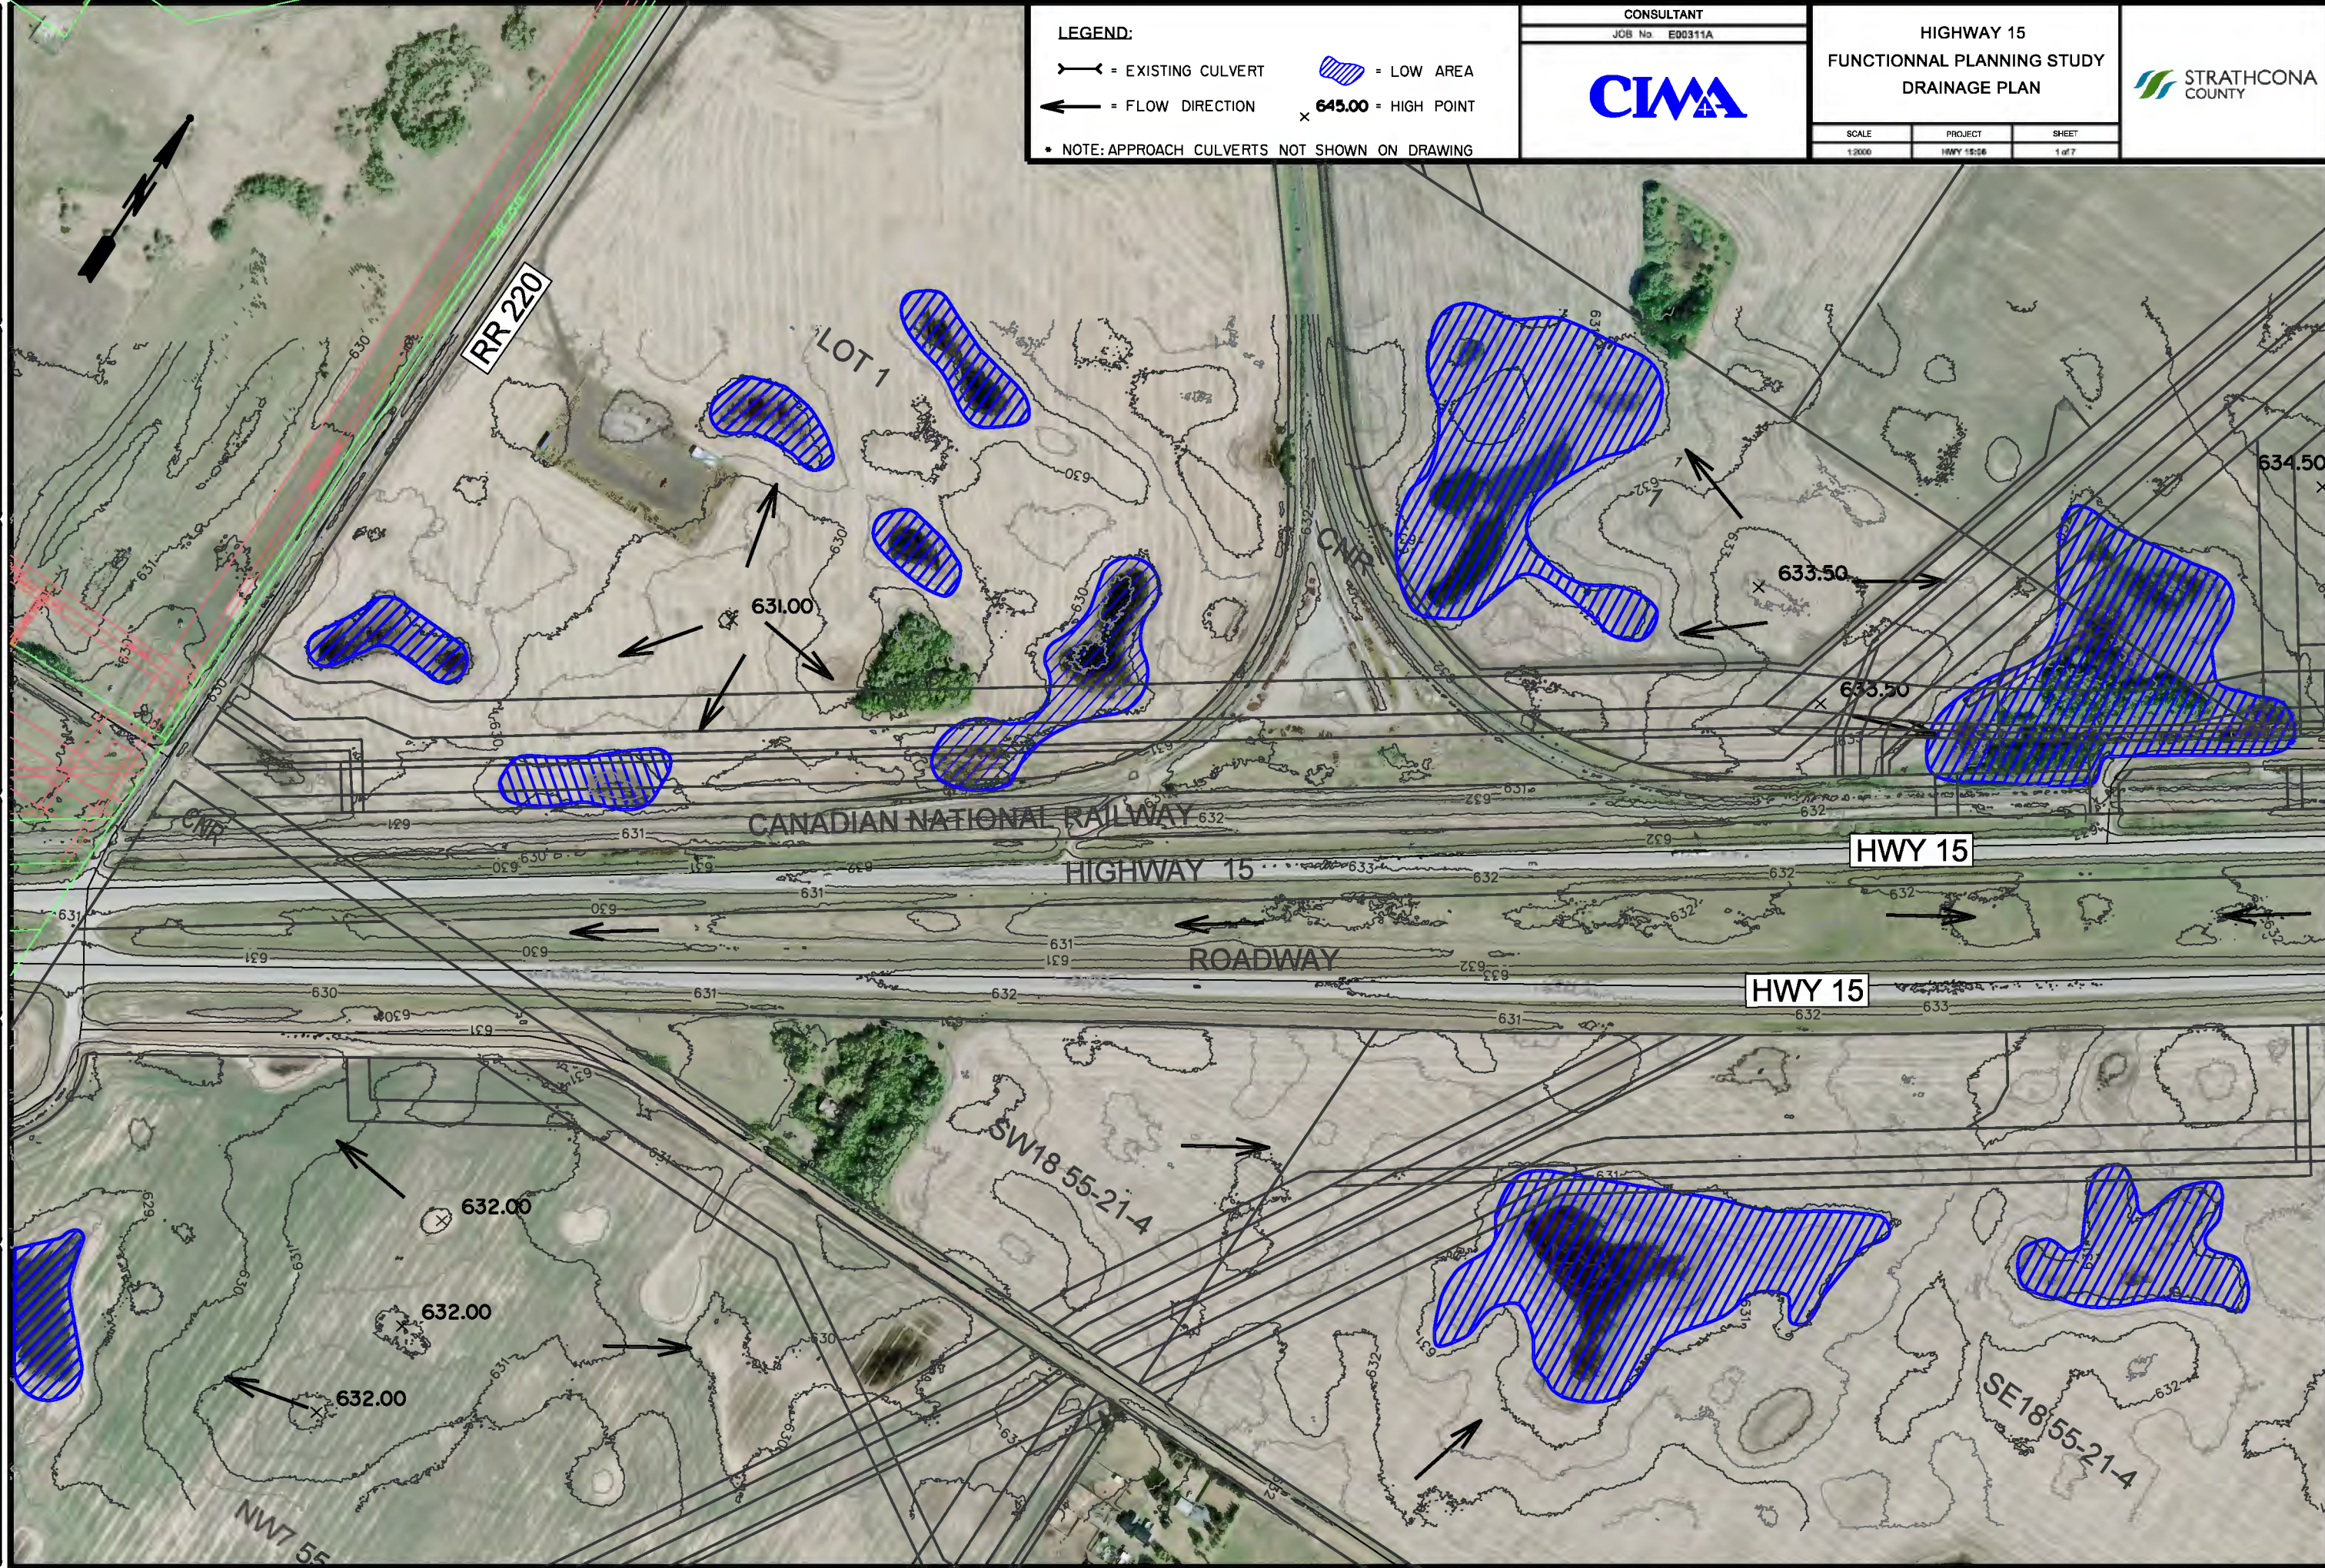

LEGEND:

— = EXISTING CULVERT

← = FLOW DIRECTION

* NOTE: APPROACH CULVERTS NOT SHOWN ON DRAWING

LOW AREA

645.00 = HIGH POINT

CONSULTANT

JOB No. E00311A

CIMA

HIGHWAY 15

FUNCTIONAL PLANNING STUDY
DRAINAGE PLAN

STRATHCONA
COUNTY

SCALE


1:2000

PROJECT

HWY 15/26

SHEET

2 of 7

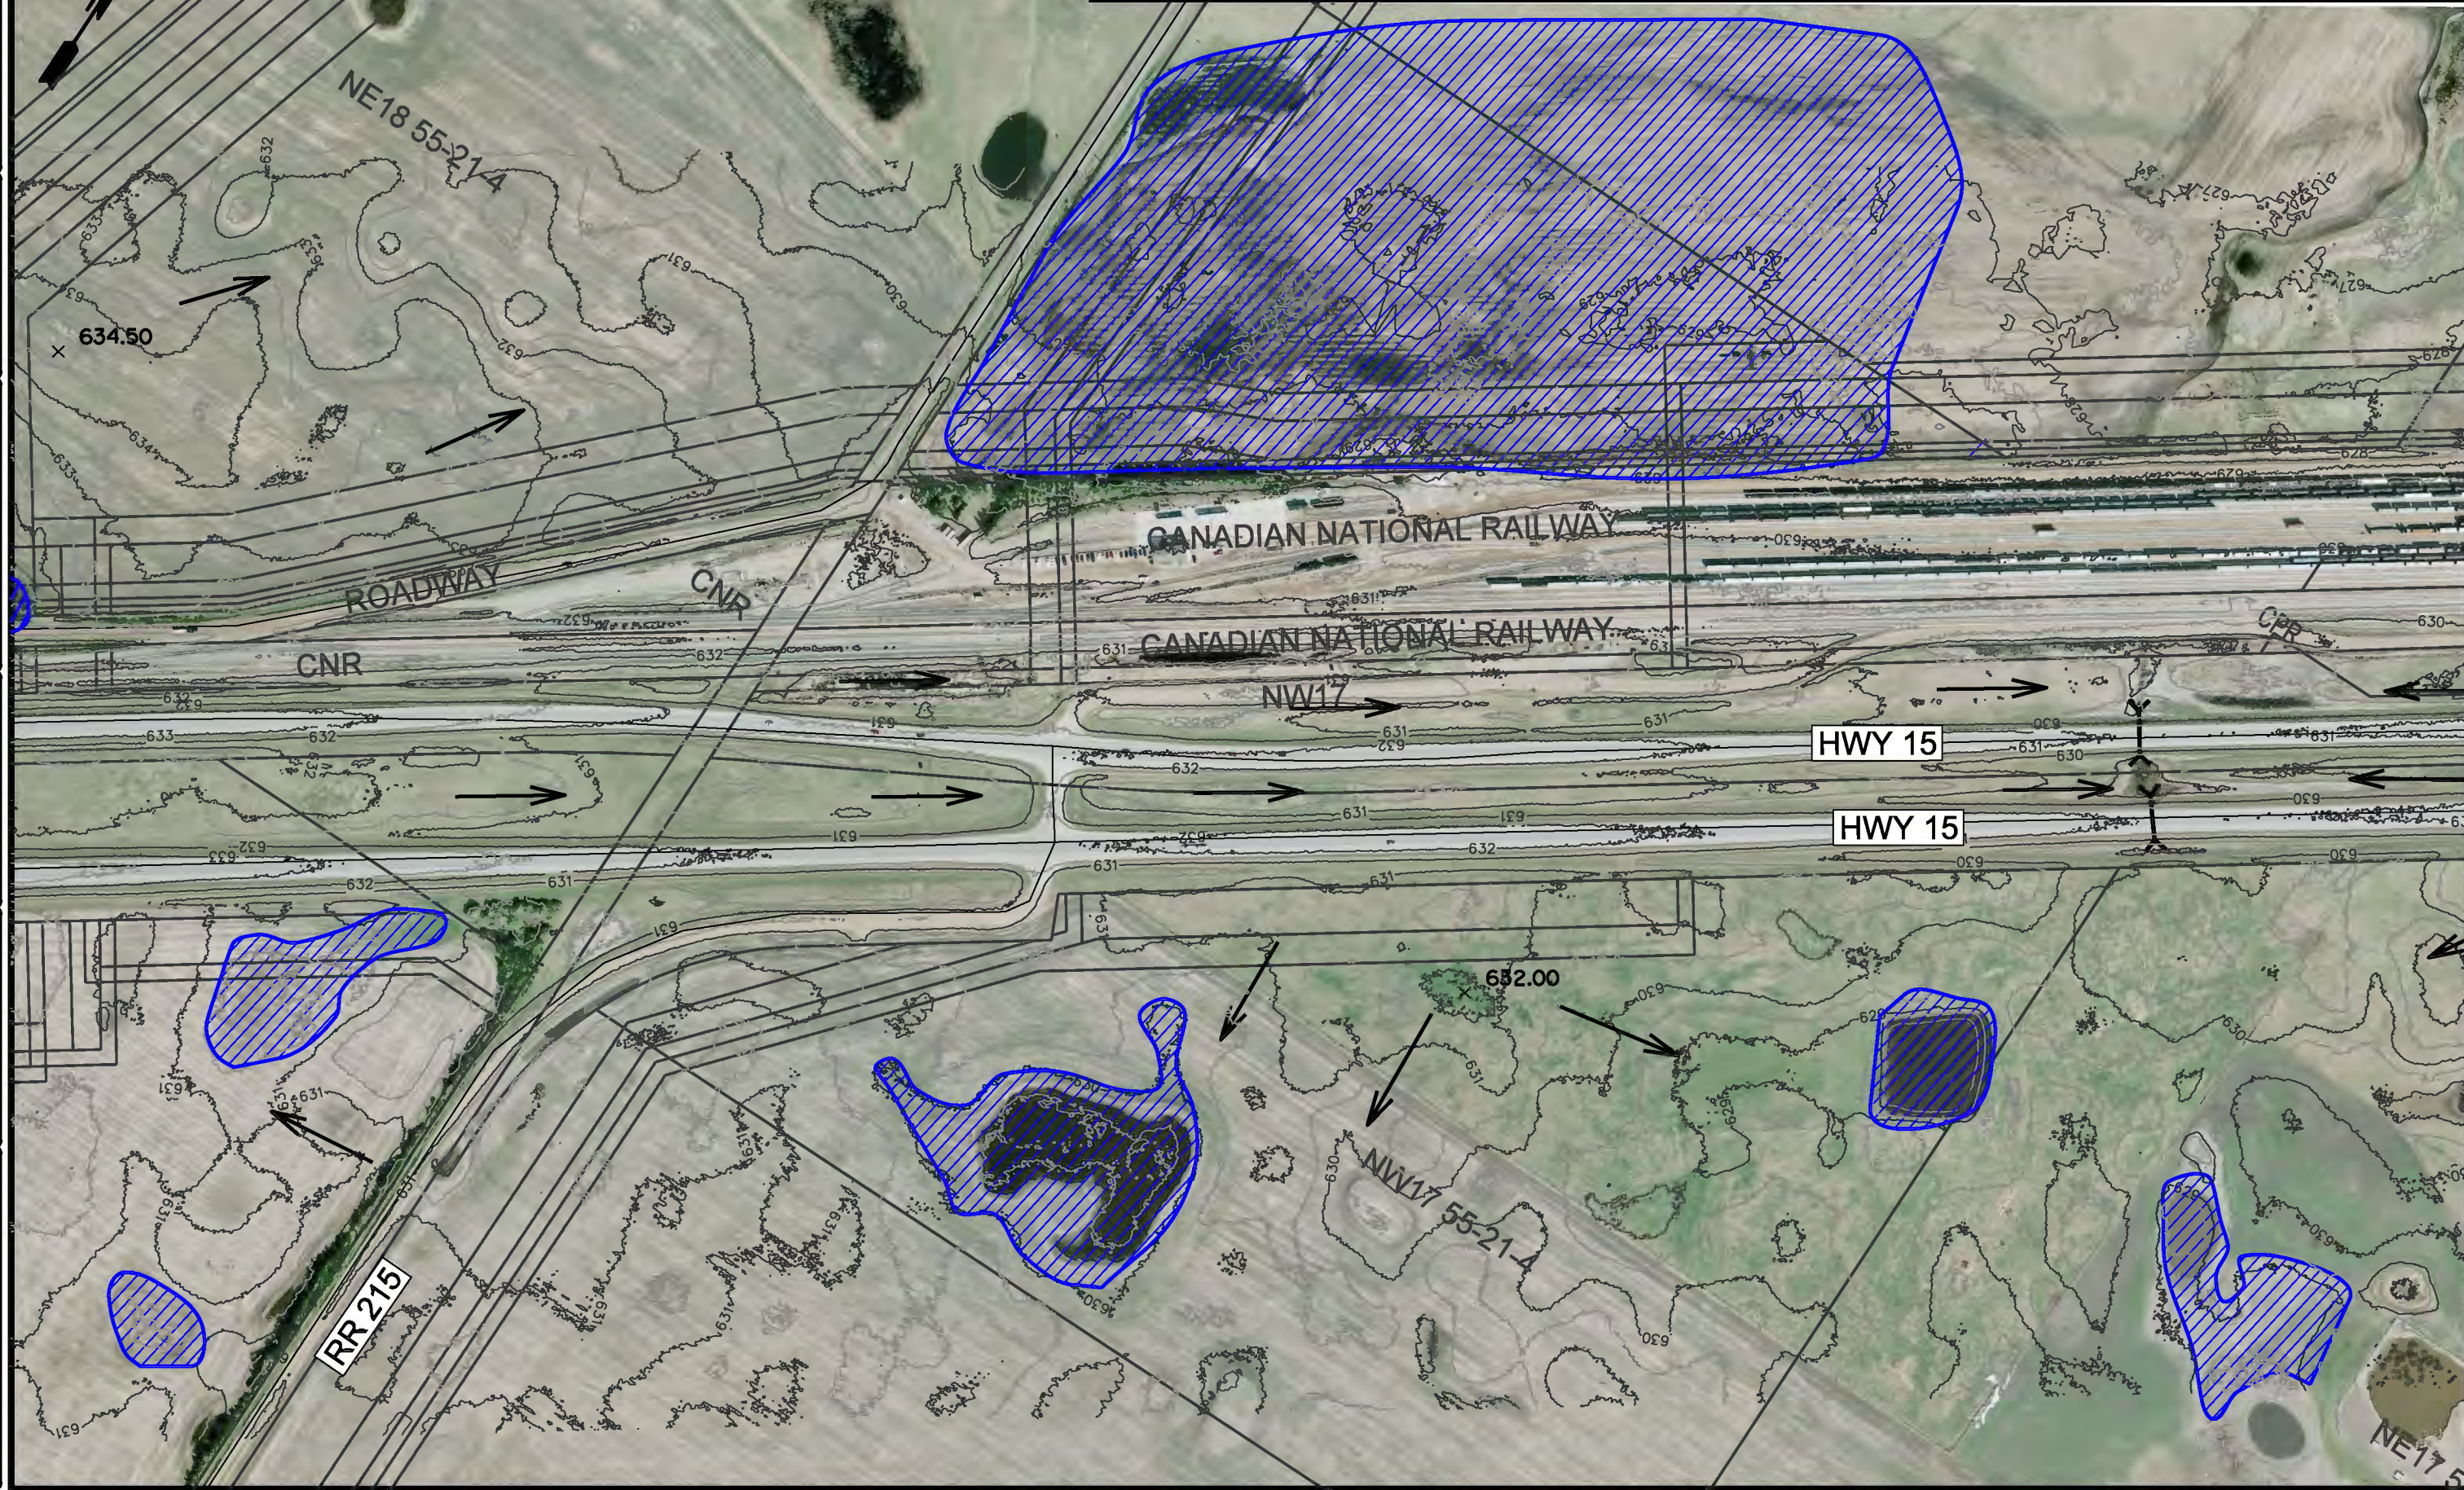

LEGEND:

— = EXISTING CULVERT [Hatched Blue] = LOW AREA

← = FLOW DIRECTION x 645.00 = HIGH POINT

• NOTE: APPROACH CULVERTS NOT SHOWN ON DRAWING

CONSULTANT


JOB No. E00311A

CIMA

HIGHWAY 15
FUNCTIONAL PLANNING STUDY
DRAINAGE PLAN

SCALE	PROJECT	SHEET
1:2000	HWY 15/26	3 of 7

STRATHCONA COUNTY

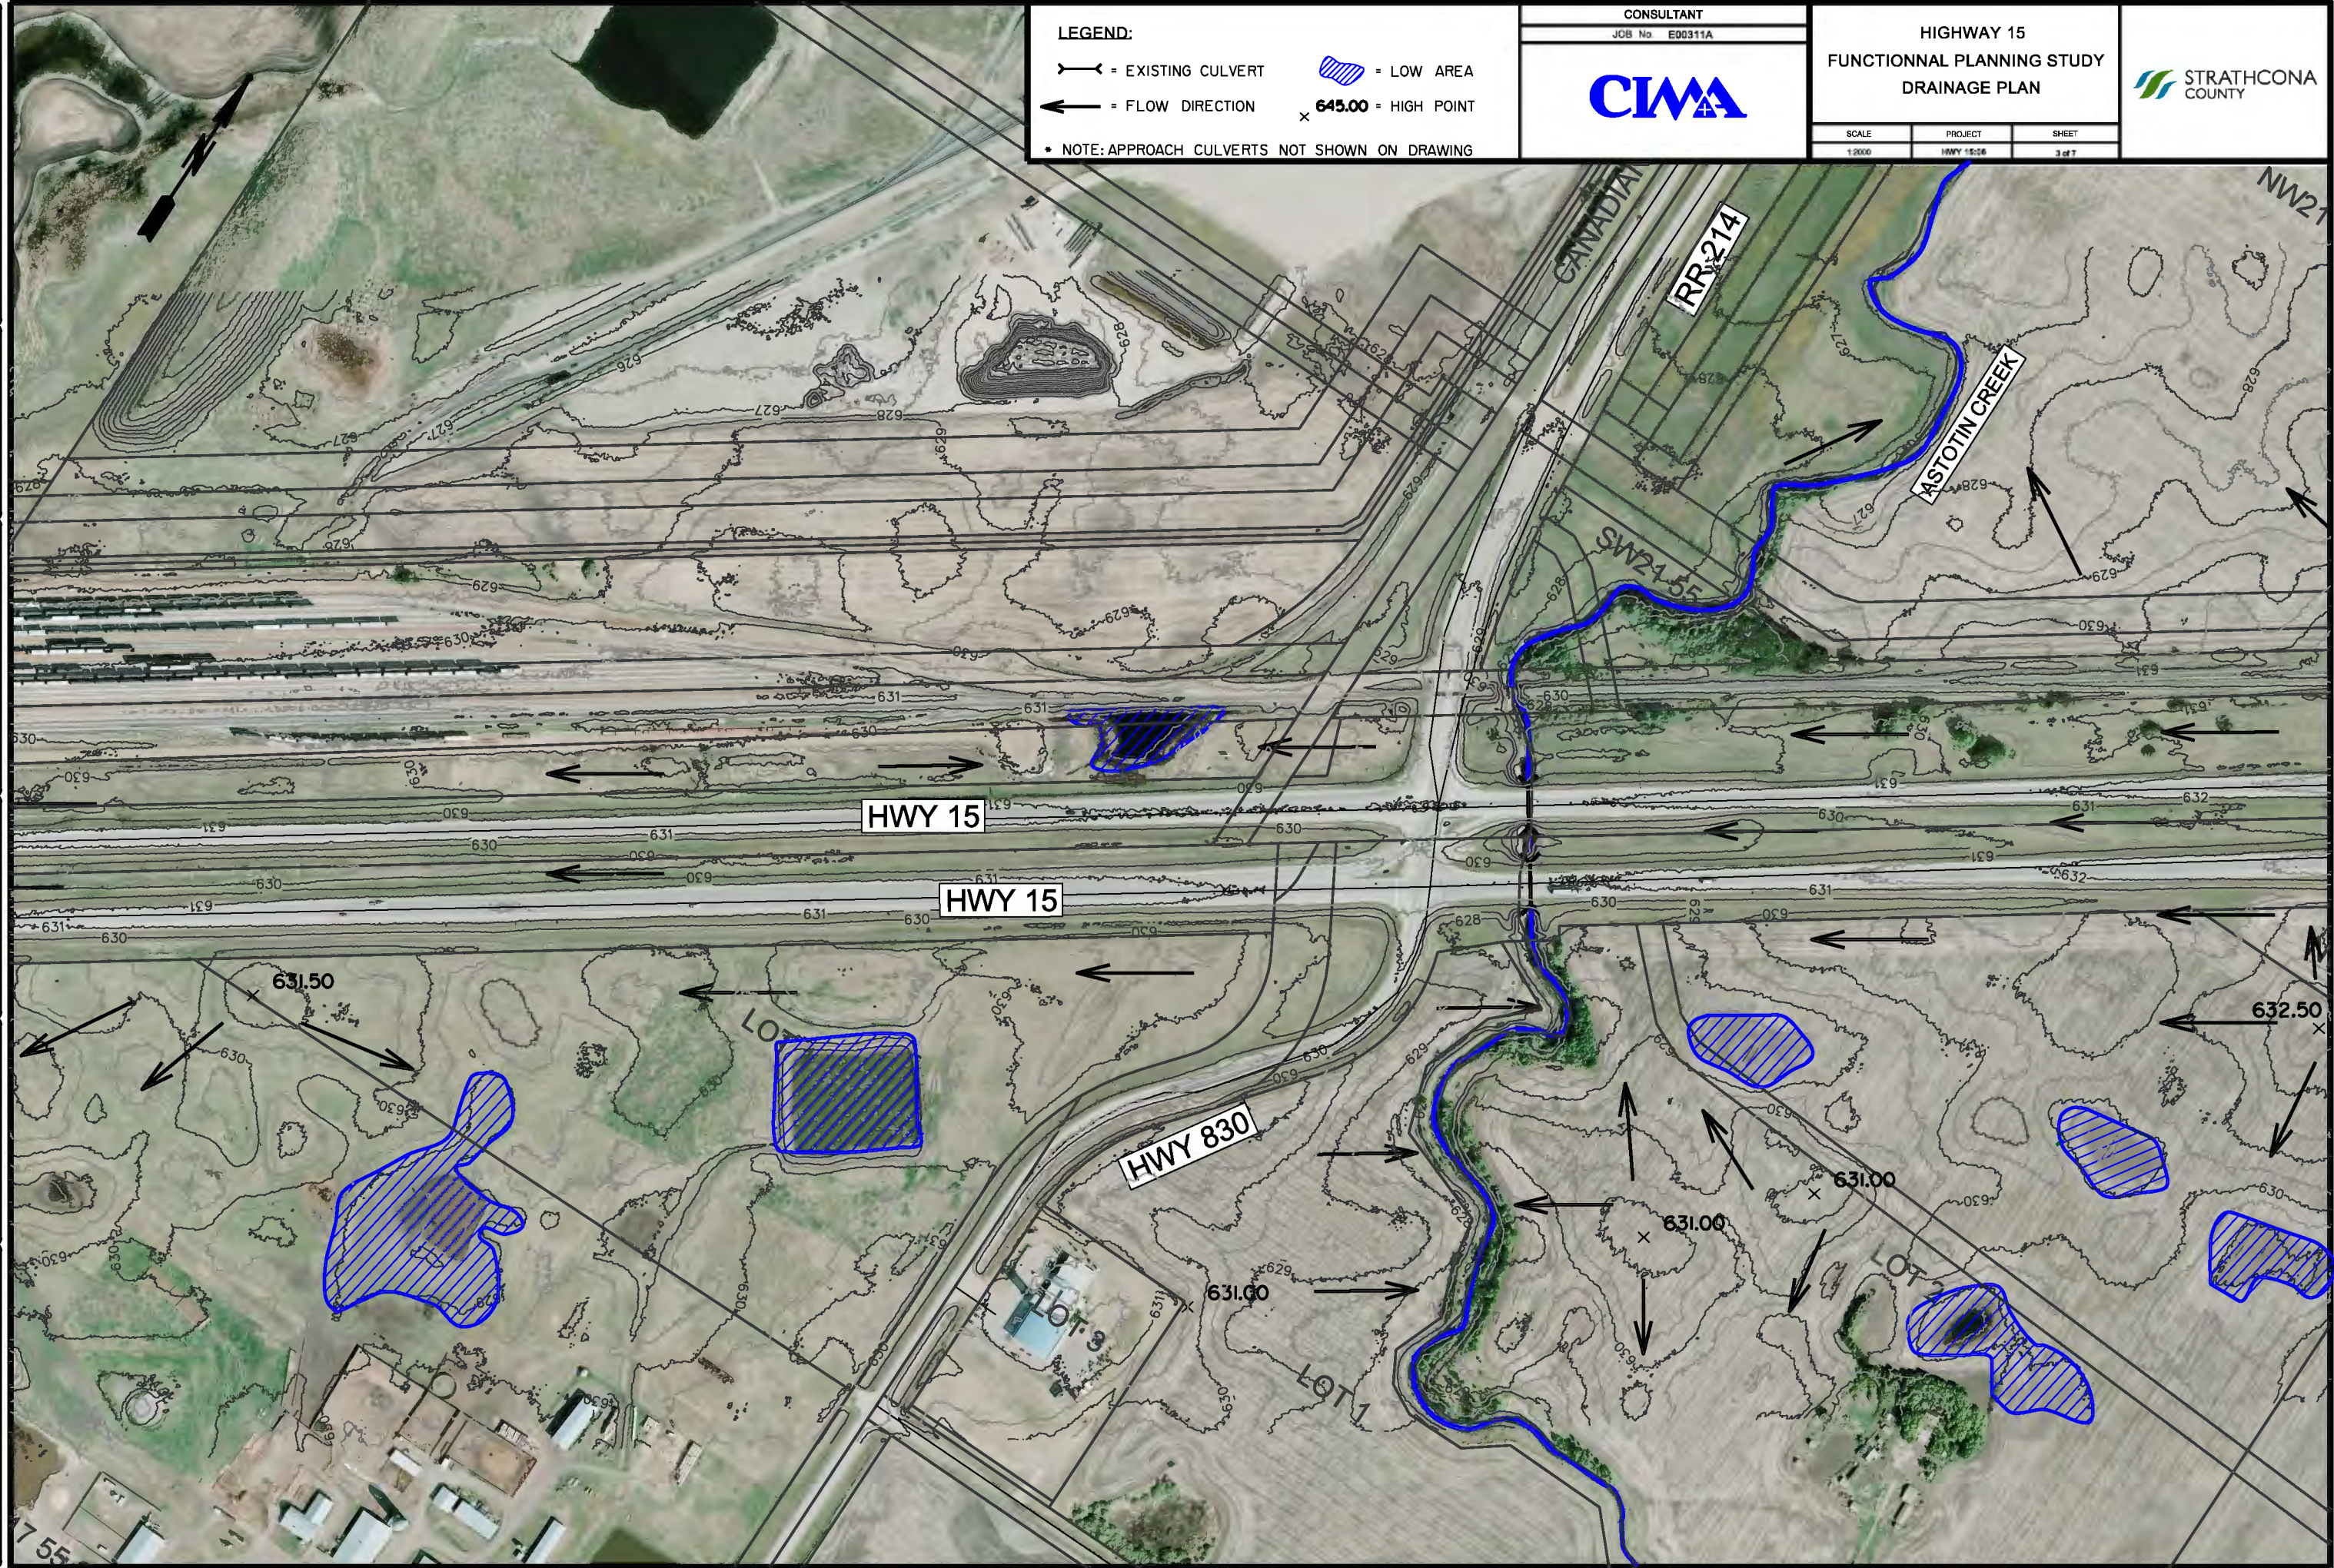

LEGEND:

— = EXISTING CULVERT = LOW AREA

← = FLOW DIRECTION × 645.00 = HIGH POINT

• NOTE: APPROACH CULVERTS NOT SHOWN ON DRAWING

CONSULTANT


JOB No. E00311A

CIMA

HIGHWAY 15
FUNCTIONAL PLANNING STUDY
DRAINAGE PLAN

SCALE	PROJECT	SHEET
1:2000	HWY 15/26	4 of 7

STRATHCONA COUNTY

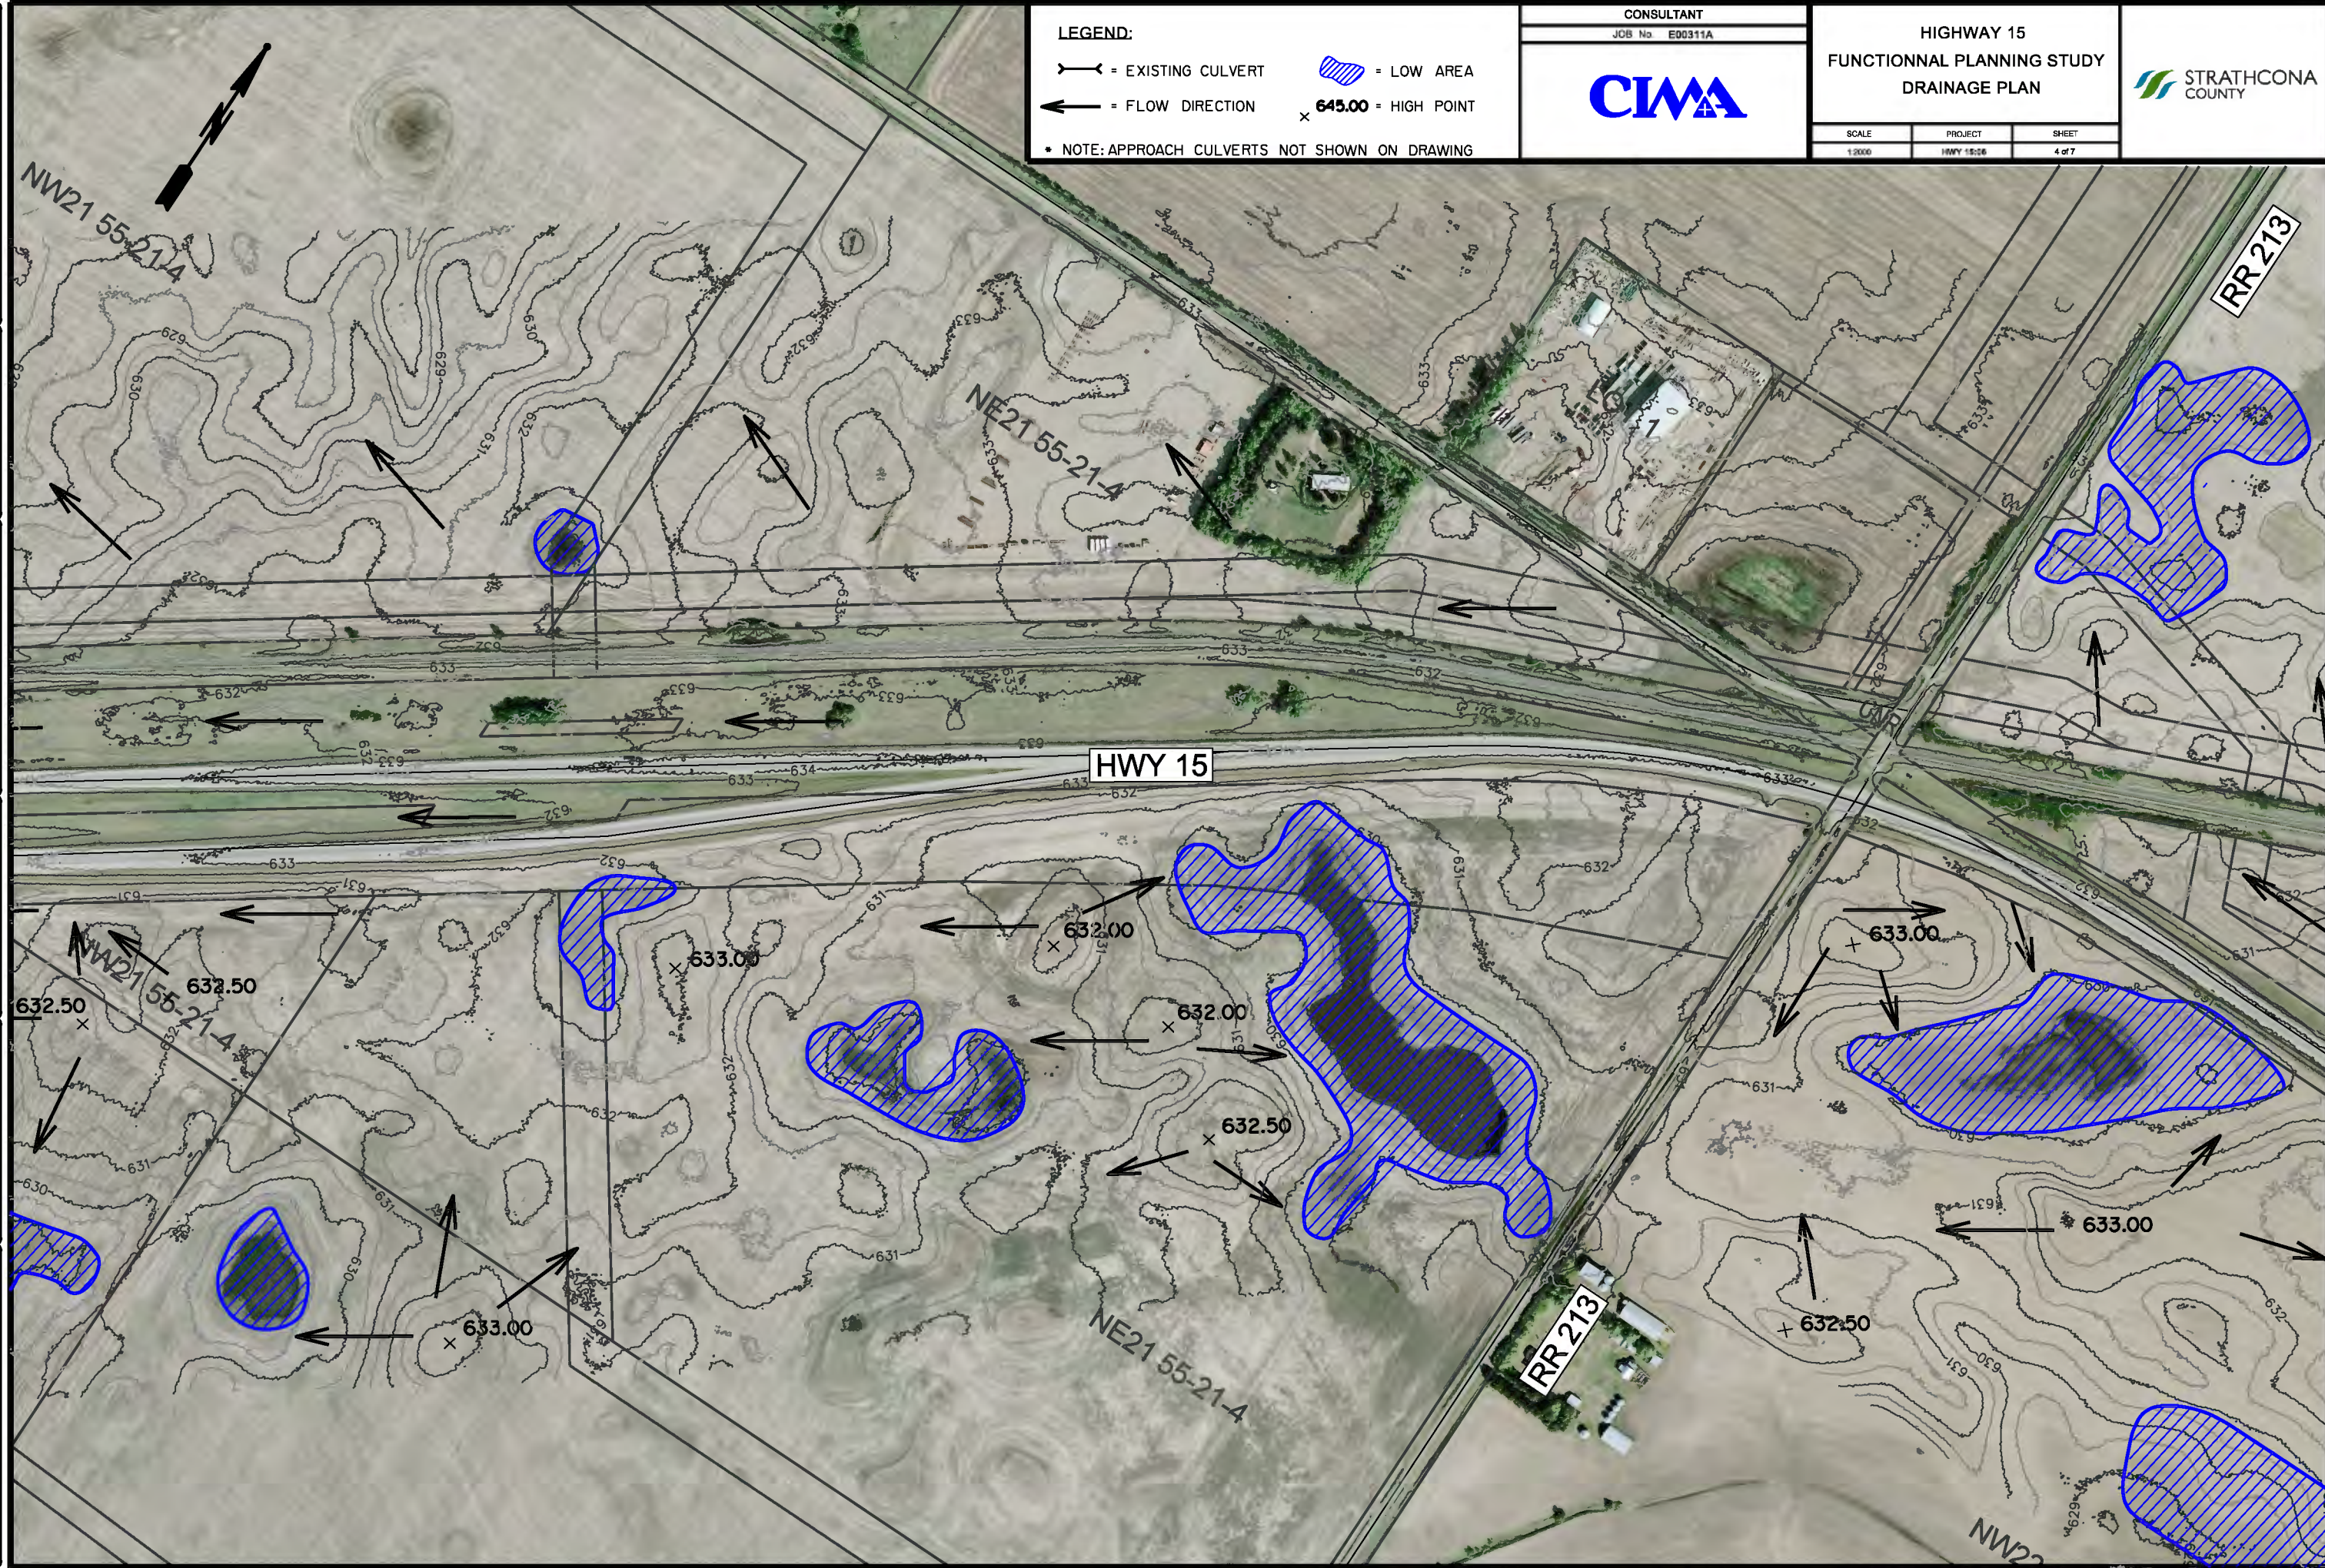

LEGEND:

— = EXISTING CULVERT

← = FLOW DIRECTION

• NOTE: APPROACH CULVERTS NOT SHOWN ON DRAWING

= LOW AREA

× 645.00 = HIGH POINT

CONSULTANT


JOB No. E00311A

CIMA

HIGHWAY 15
FUNCTIONAL PLANNING STUDY
DRAINAGE PLAN

SCALE	PROJECT	SHEET
1:2000	HWY 15/08	6 of 7

STRATHCONA
COUNTY

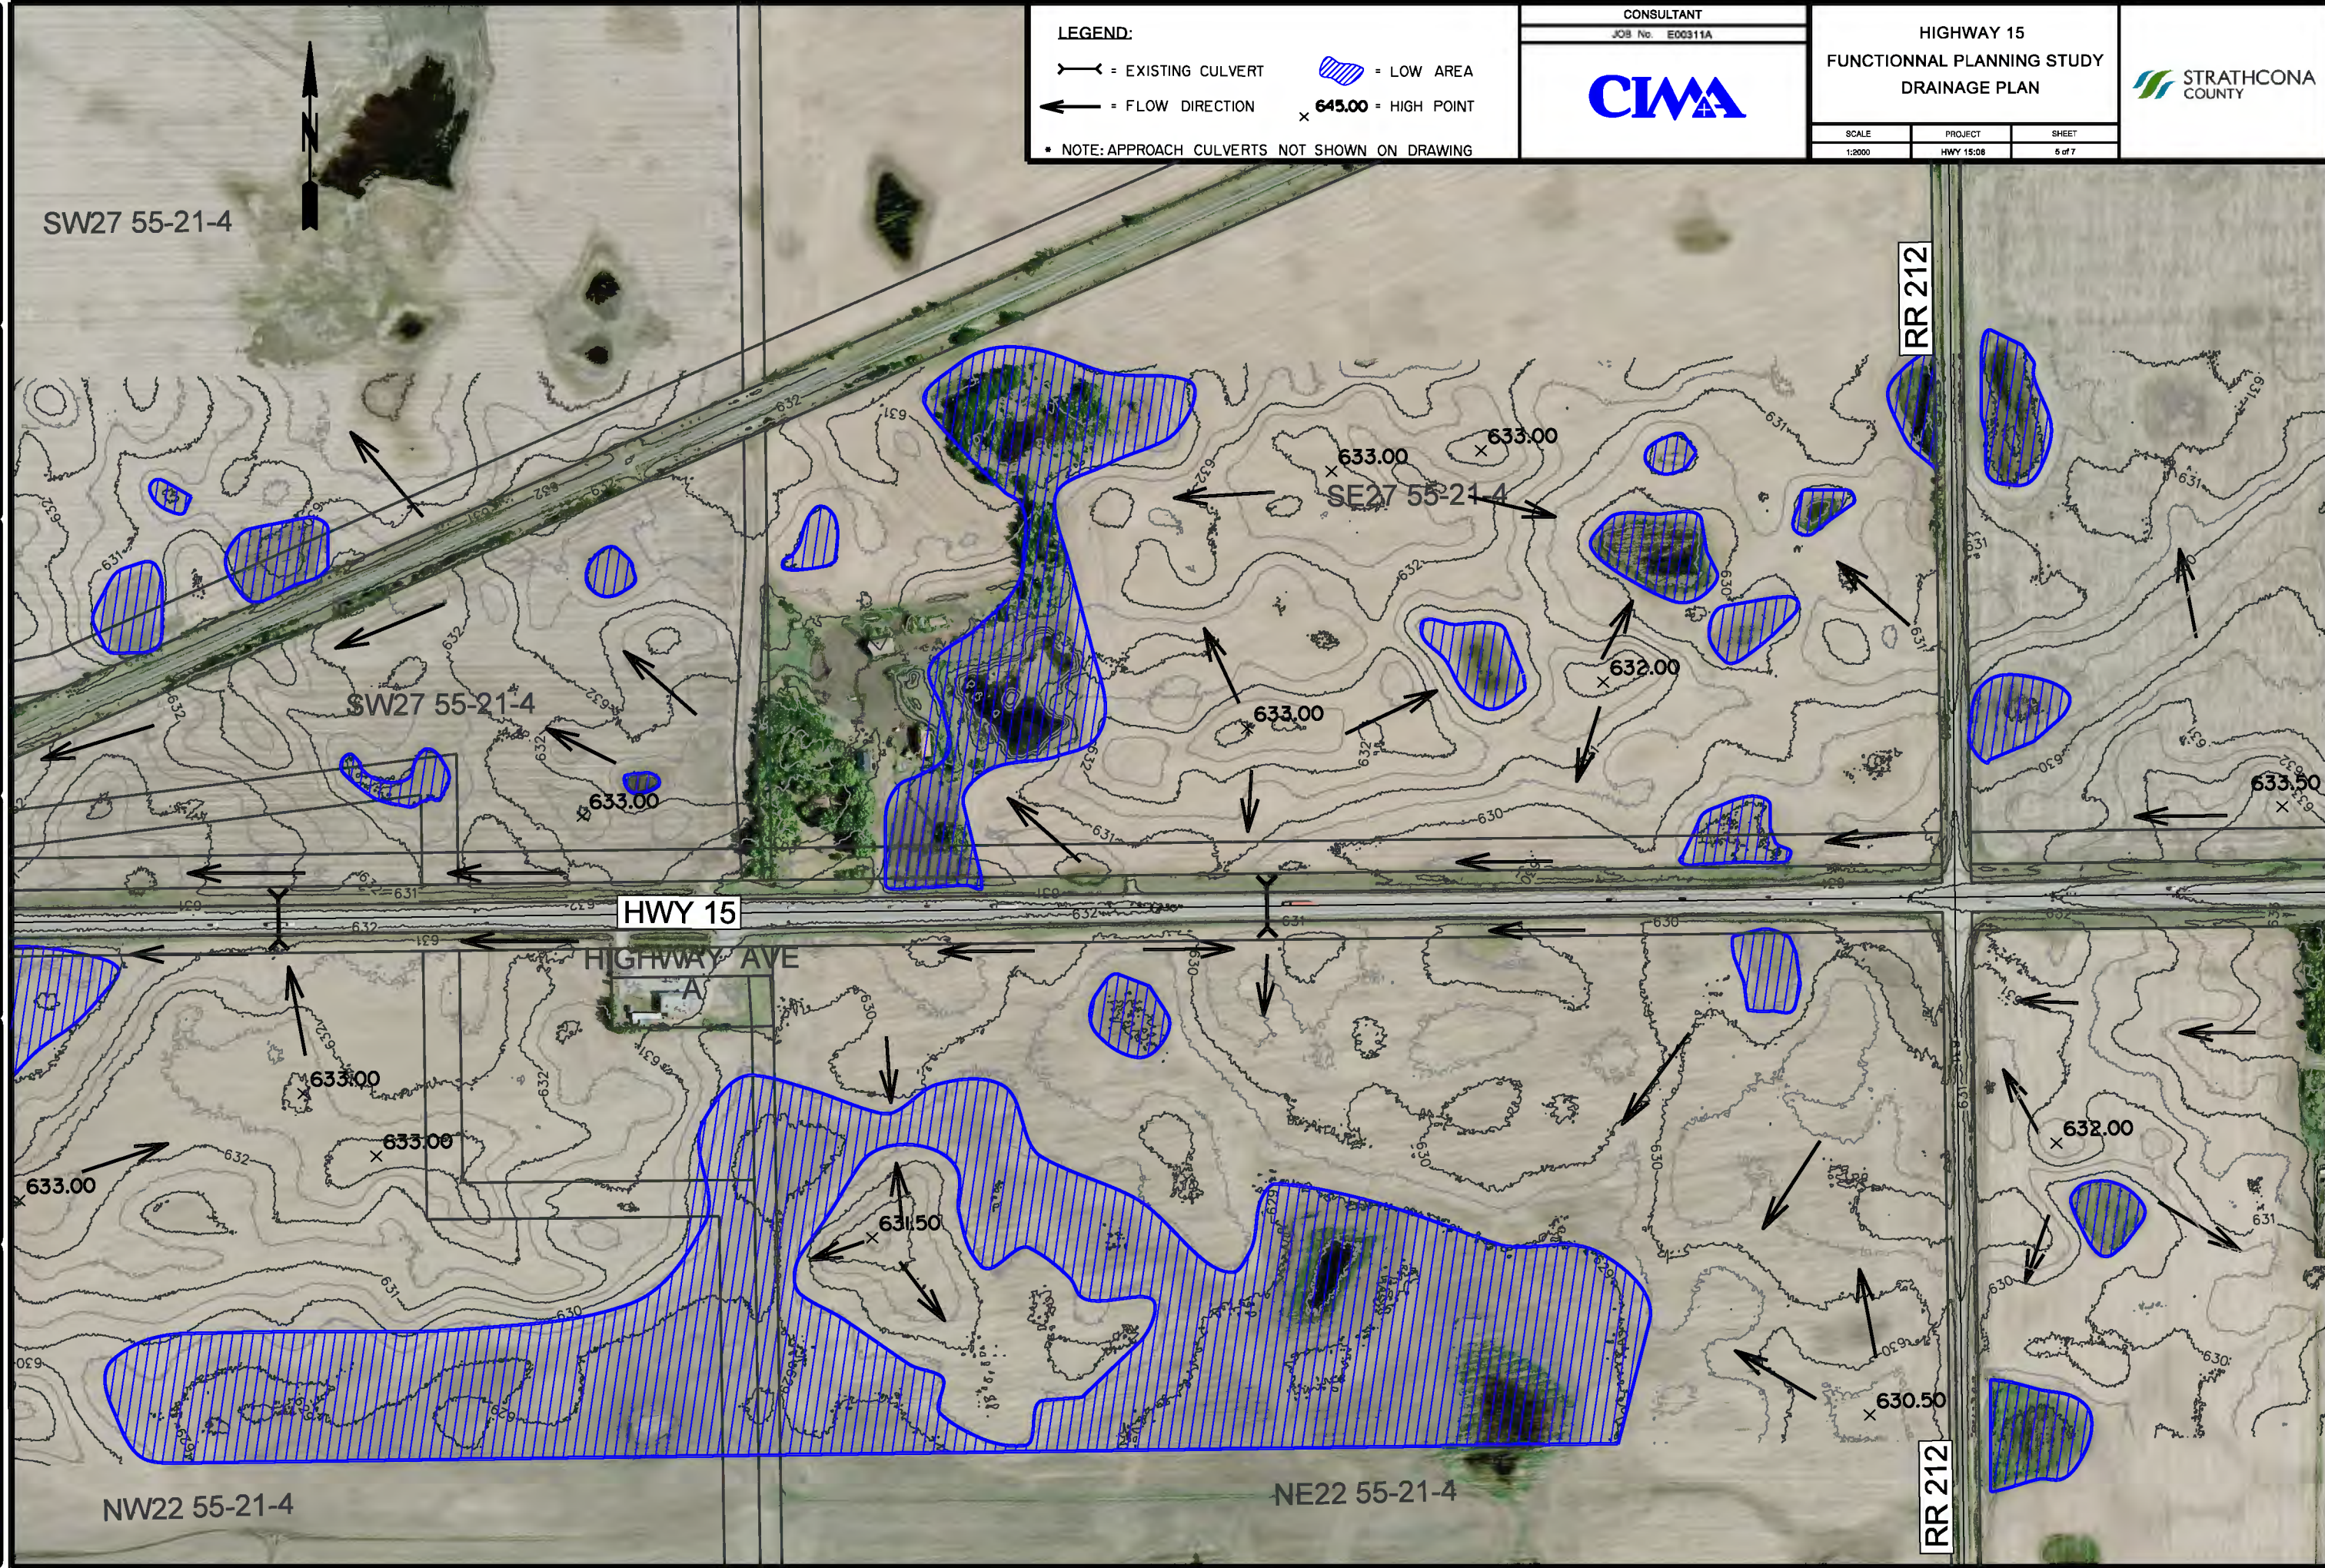

LEGEND:

— = EXISTING CULVERT

← = FLOW DIRECTION

• NOTE: APPROACH CULVERTS NOT SHOWN ON DRAWING

= LOW AREA

x 645.00 = HIGH POINT

CONSULTANT


JOB No. E00311A

CIMA

HIGHWAY 15
FUNCTIONAL PLANNING STUDY
DRAINAGE PLAN

SCALE	PROJECT	SHEET
1:2000	HWY 15:08	6 of 7

STRATHCONA
COUNTY

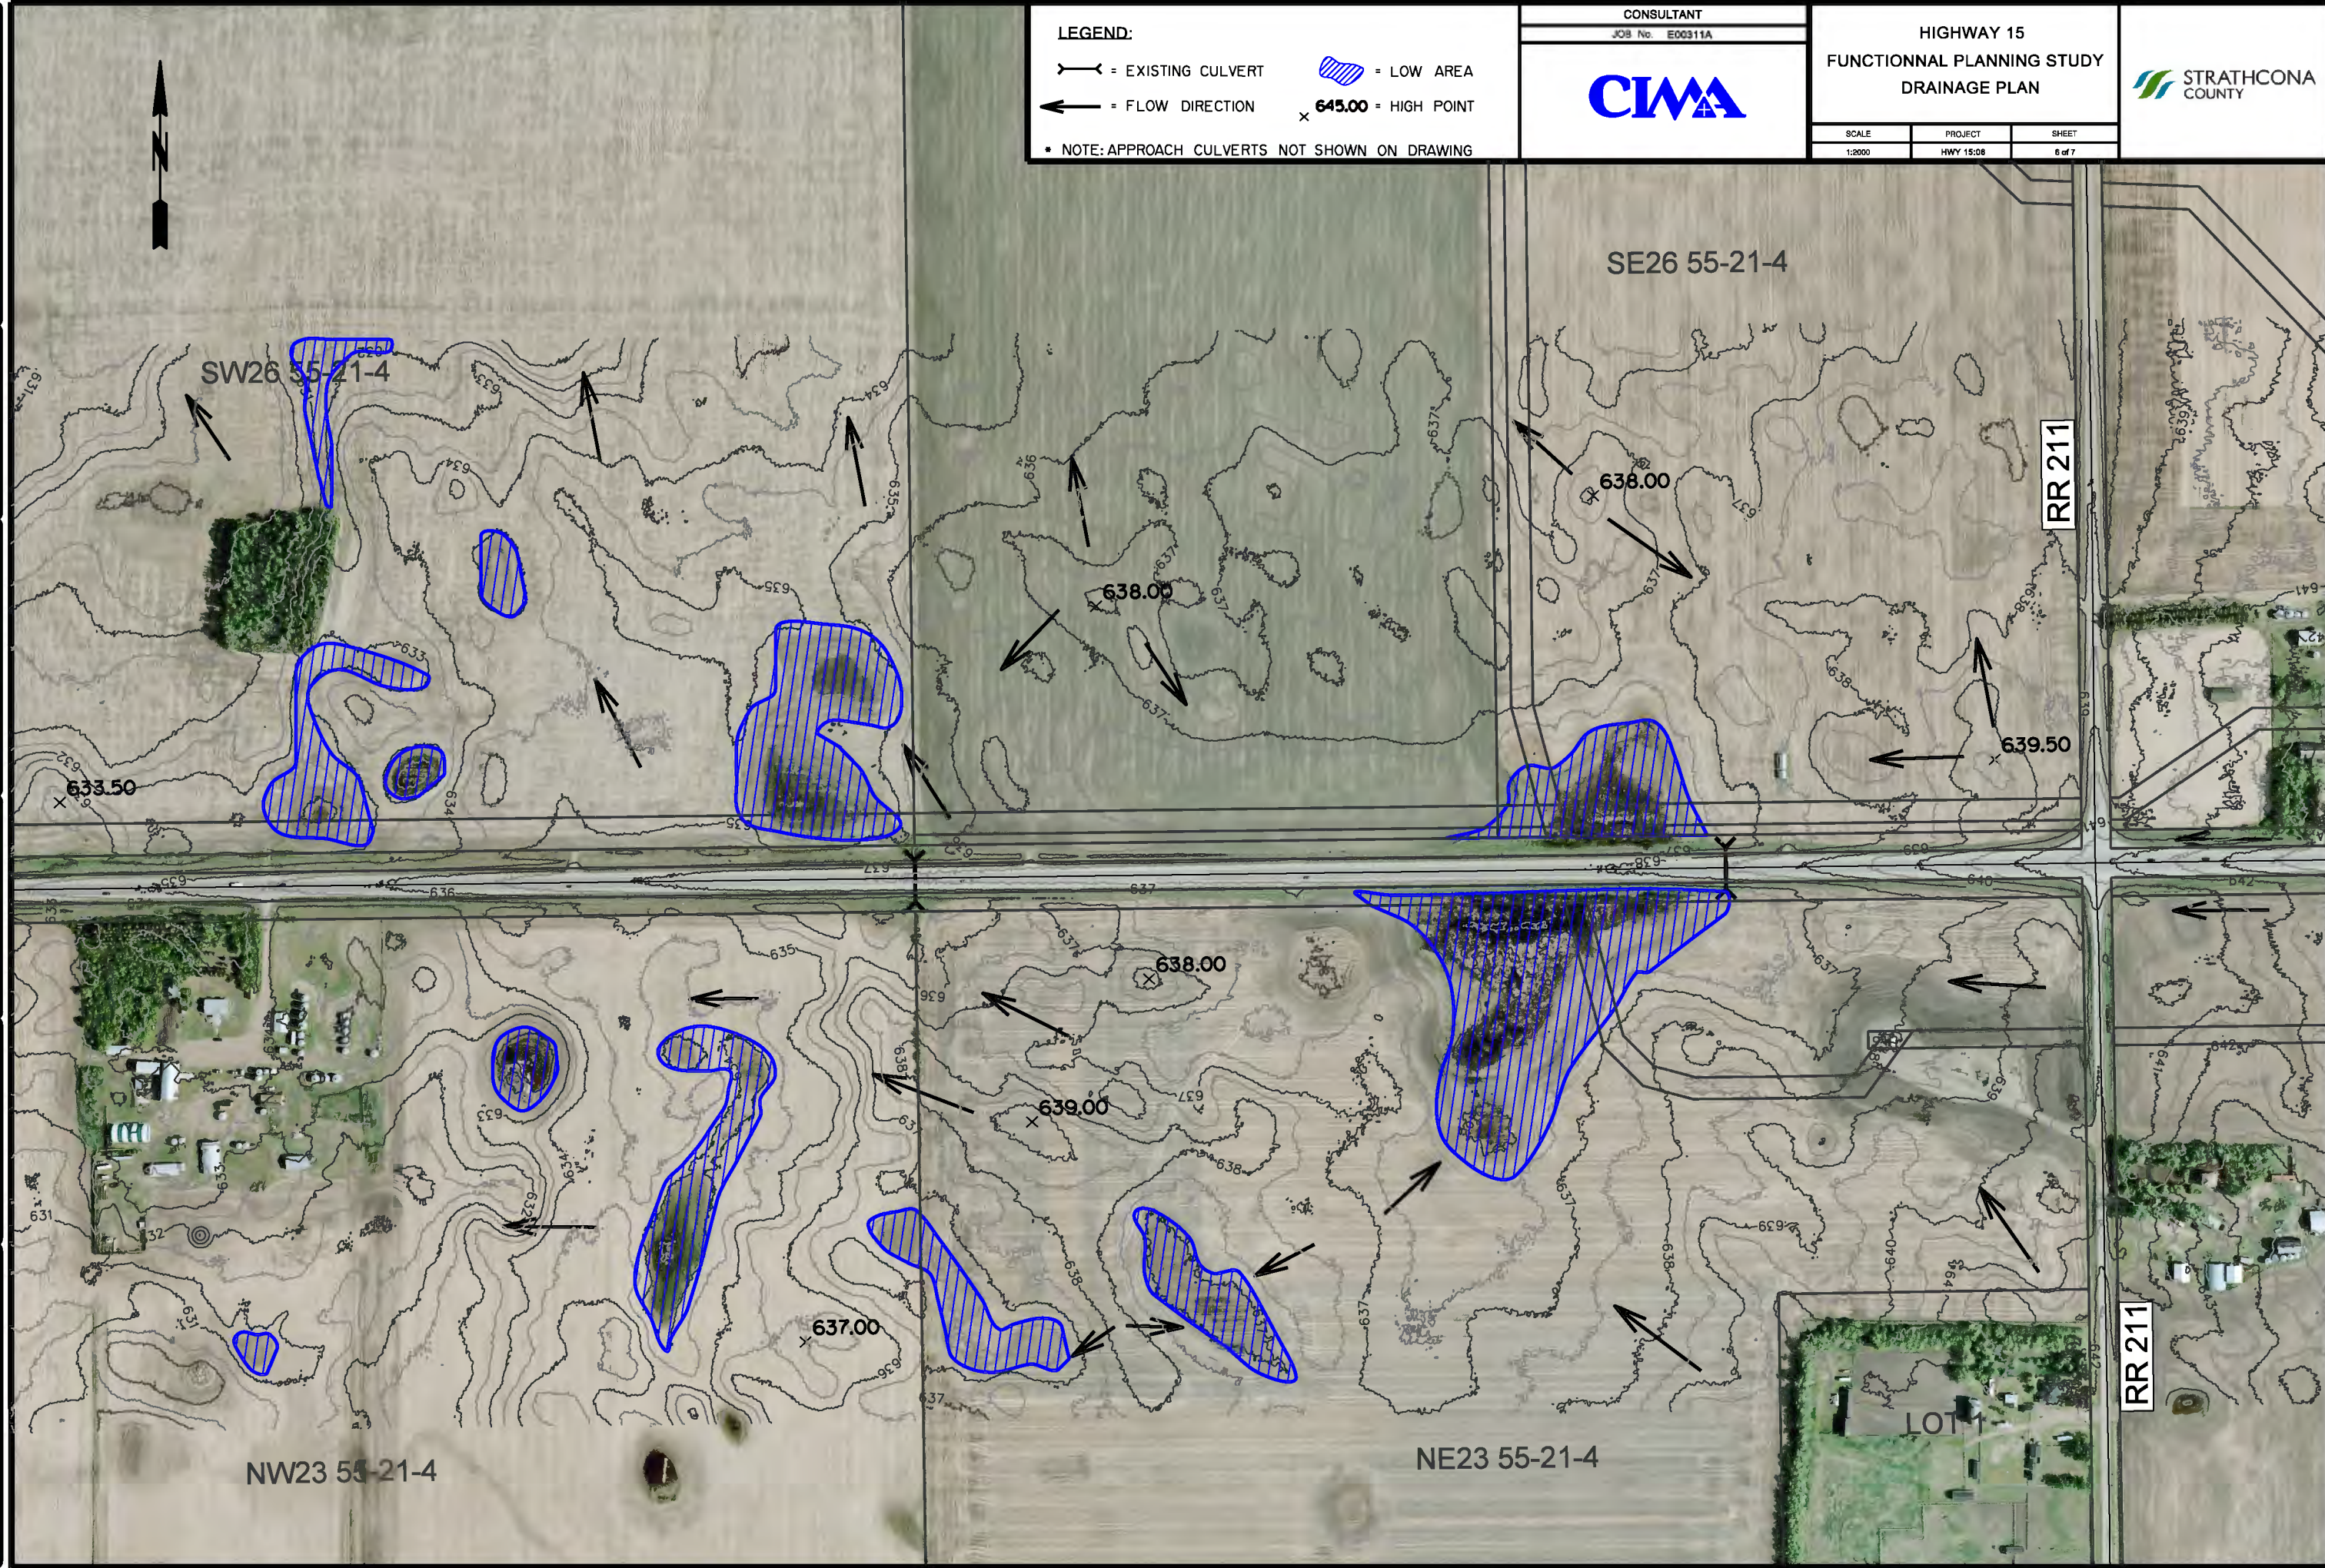



LEGEND:

— = EXISTING CULVERT [Blue hatched area] = LOW AREA

← = FLOW DIRECTION x 645.00 = HIGH POINT

• NOTE: APPROACH CULVERTS NOT SHOWN ON DRAWING

CONSULTANT

JOB No. E00311A

CIMA

HIGHWAY 15
FUNCTIONAL PLANNING STUDY
DRAINAGE PLAN

SCALE	PROJECT	SHEET
1:2000	HWY 15-08	7 of 7

STRATHCONA
COUNTY

