



EXISTING

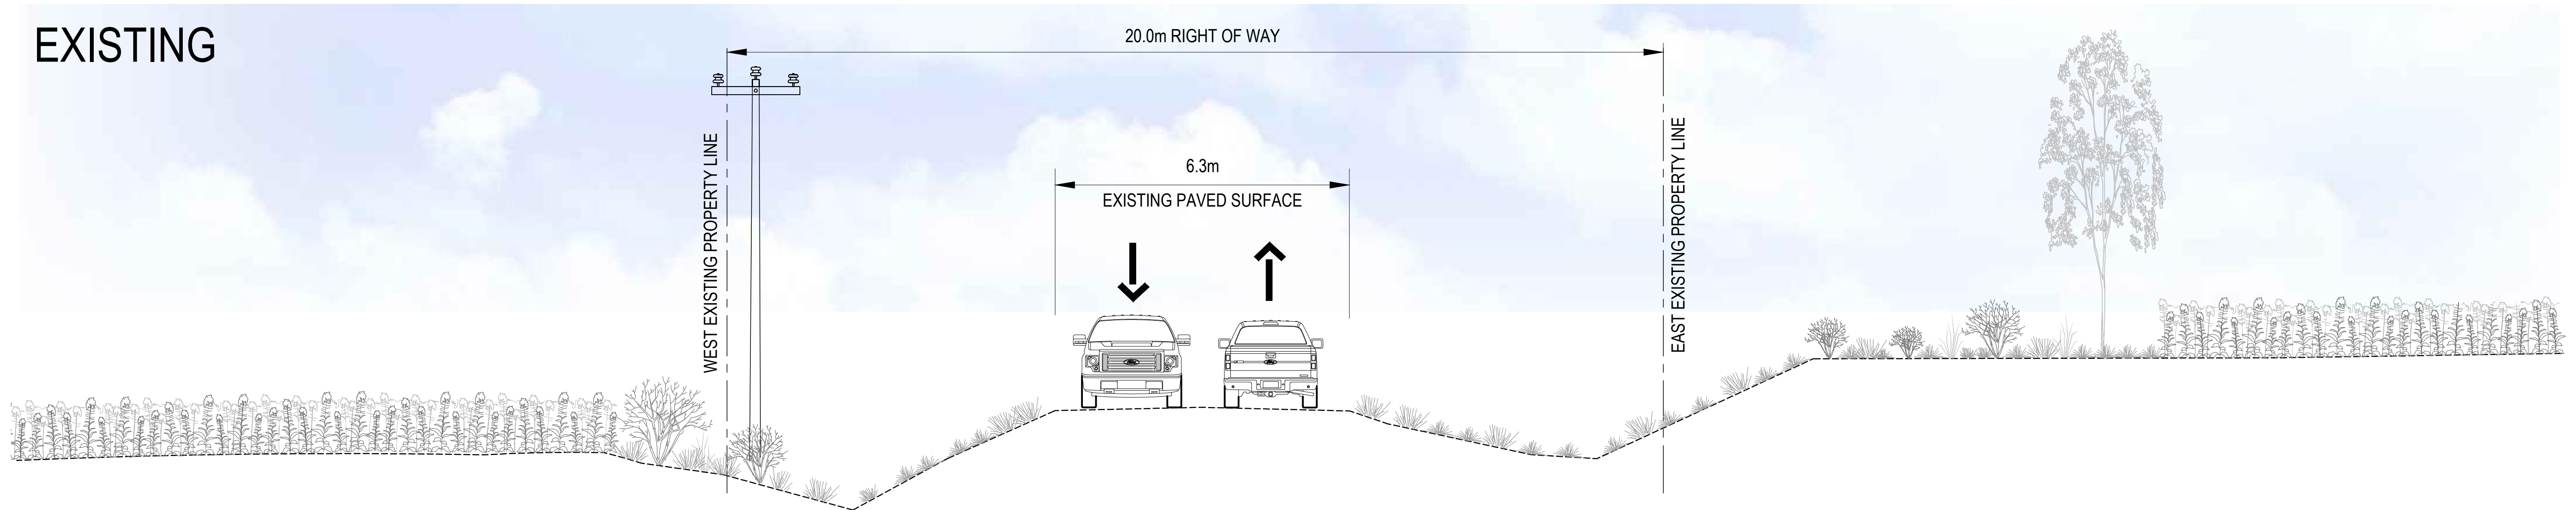

TYPICAL CROSS SECTION - EXISTING RANGE ROAD 210

PROPOSED

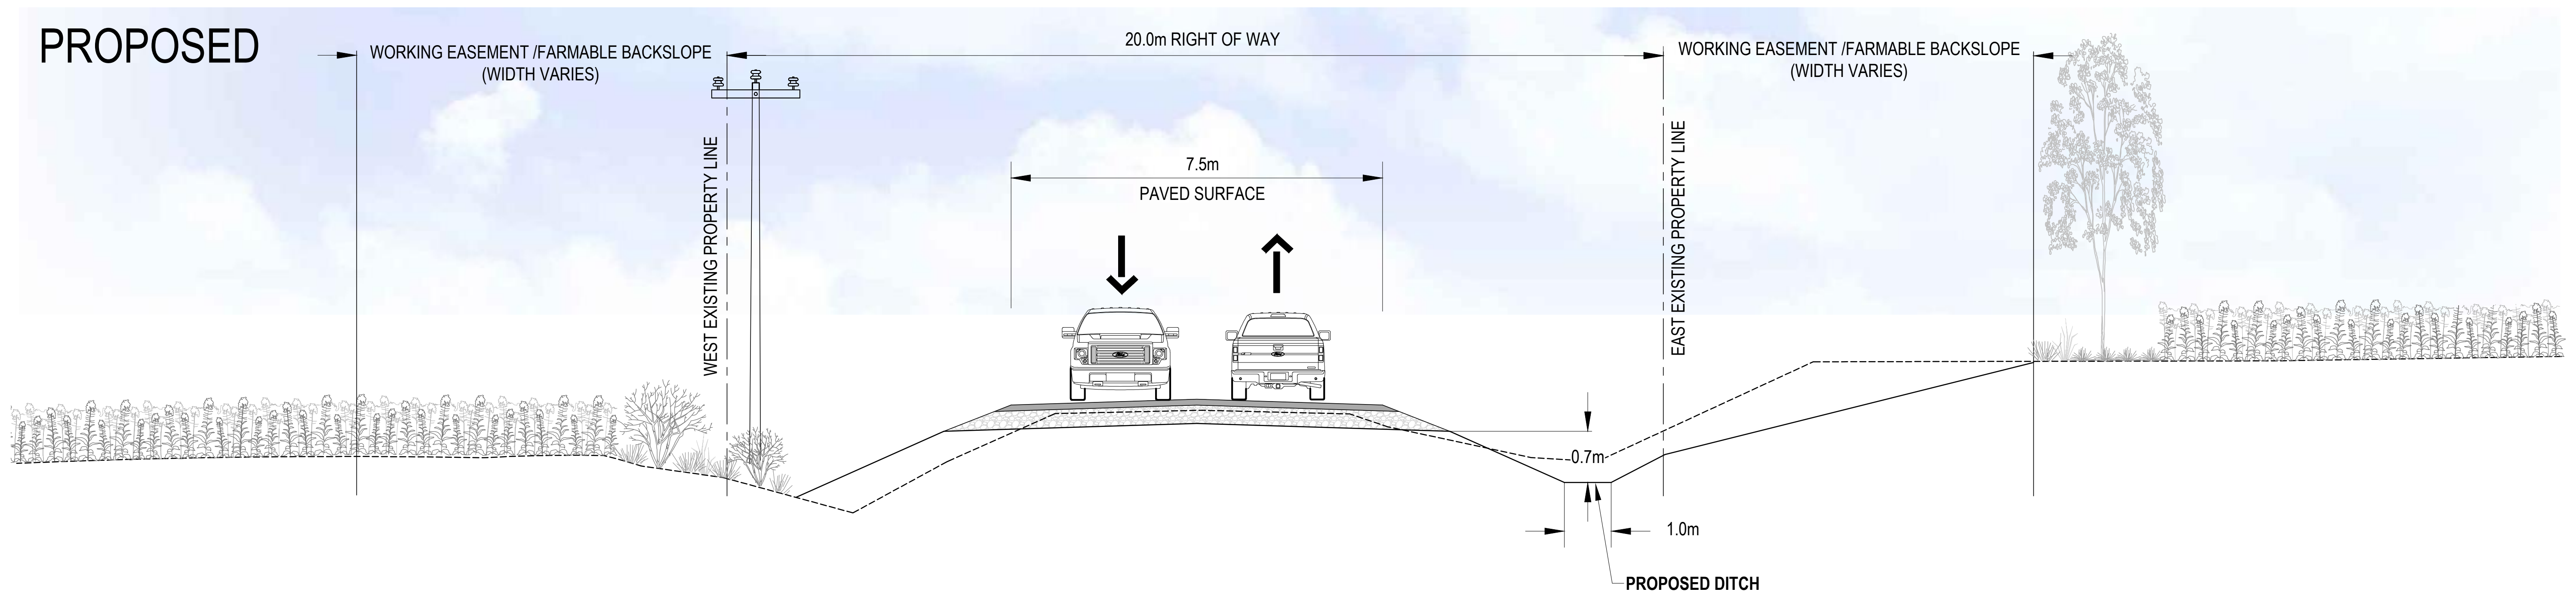

TYPICAL CROSS SECTION - PROPOSED RANGE ROAD 210